




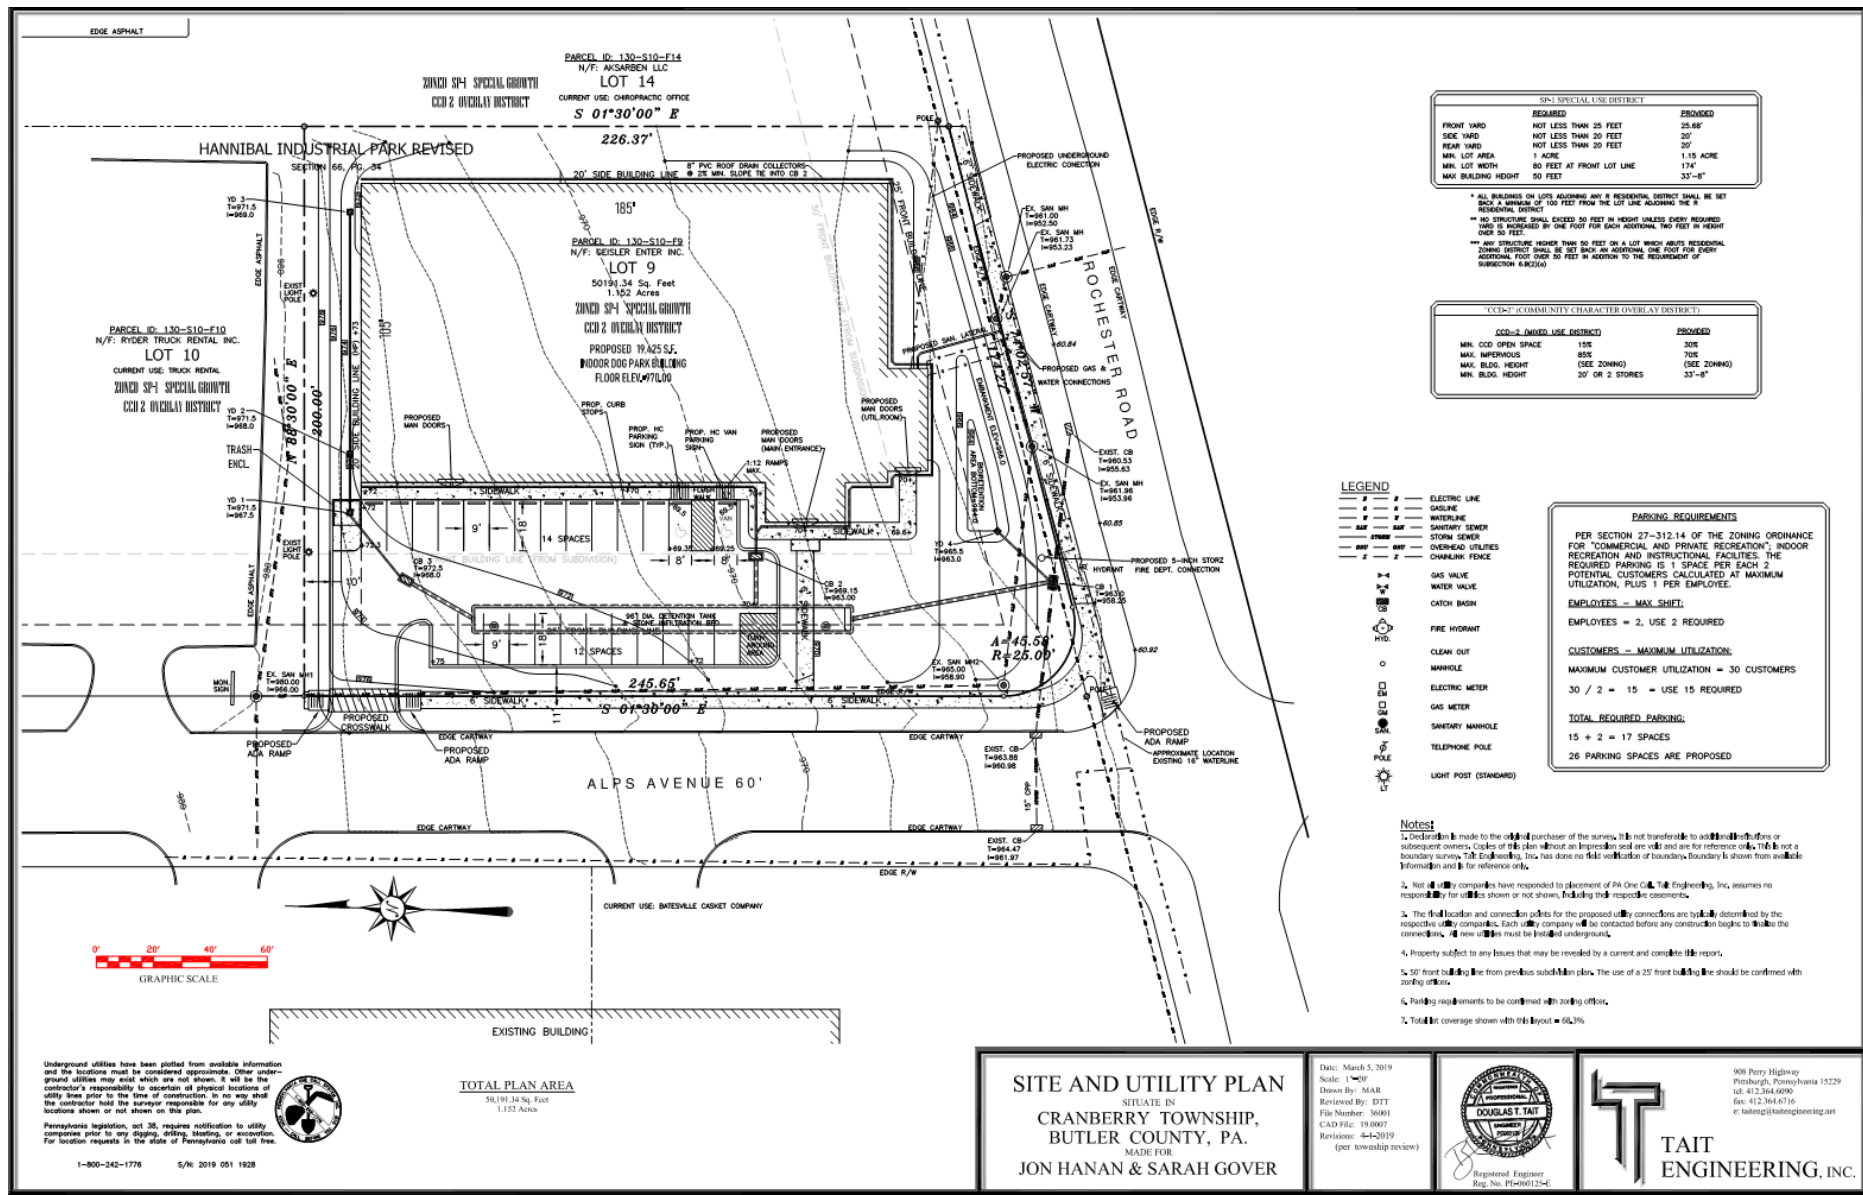


Original LD Plan

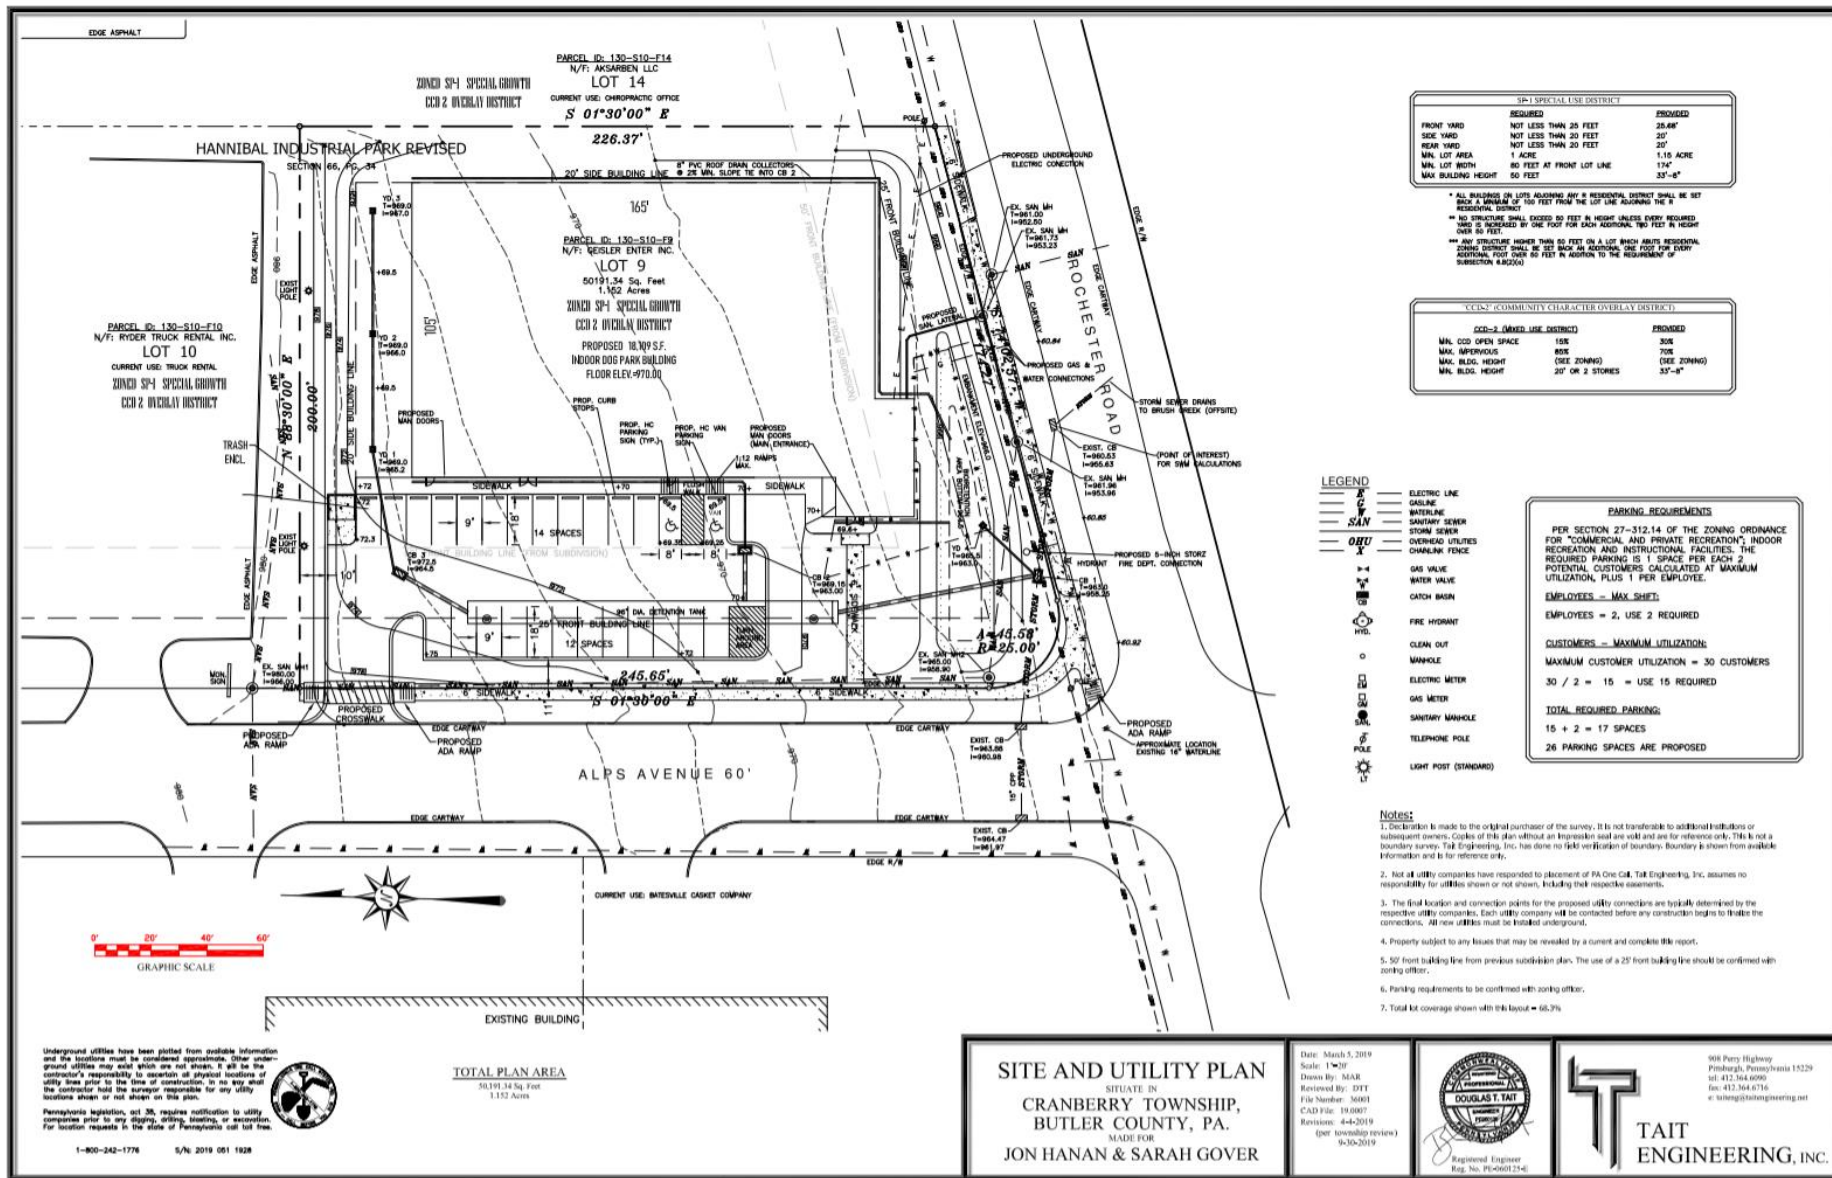

Revised Site Plan



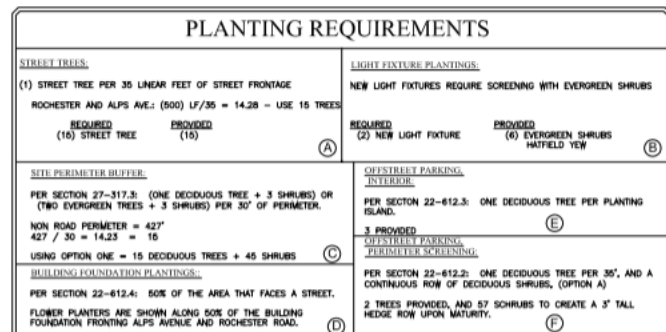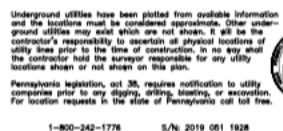

PLANT LIST				
LOCATION:	COMMON NAME:	BIOLOGICAL NAME:	SIZE:	SYMBOL:
<u>STREET/CANOPY TREE:</u> (15) REQUIRED	FLOWERING CRABAPPLE**	MALUS CENTURION**	3" CALIPER MIN.	
<u>DECIDUOUS TREE:</u> (15+3=18) REQUIRED	RED MAPLE**	ACER RUBRUM**	2.5" CALIPER	
<u>SHRUBS:</u>				
EVERGREEN SHRUB (6)	HATFIELD YEW**	TAXUS x MEDIA "HATFIELDI**	24" TALL MAX.	HY
PERIMETER (45)	ARROWWOOD VIBURNUM**	VIBURNUM DENTATUM**	24" TALL MAX.	
PARKING PERIMETER (57)	AMERICAN BOXWOOD**	BUXUS SEMPERVERENS**	12" TALL MAX.	


*EXISTING LANDSCAPE FEATURES (TREES & SHRUBS) EXIST THAT MAY PARTIALLY SATISFY LANDSCAPING REQUIREMENTS
 **MAY BE SUBSTITUTED FOR EQUIVALENT TOWNSHIP APPROVED SPECIES

Date: March 5, 2019
Scale: 1"=20'
Drawn By: MAR
Reviewed By: DTT
File Number: 36001
CAD File: 19.0007
Revisions: 4-4-2019
(per township review,
9-30-2019



508 Perry Highway
Pittsburgh, Pennsylvania 15229
tel: 412.364.6090
fax: 412.364.6716
e: taiheng@taiengineering.net

Original Rendering

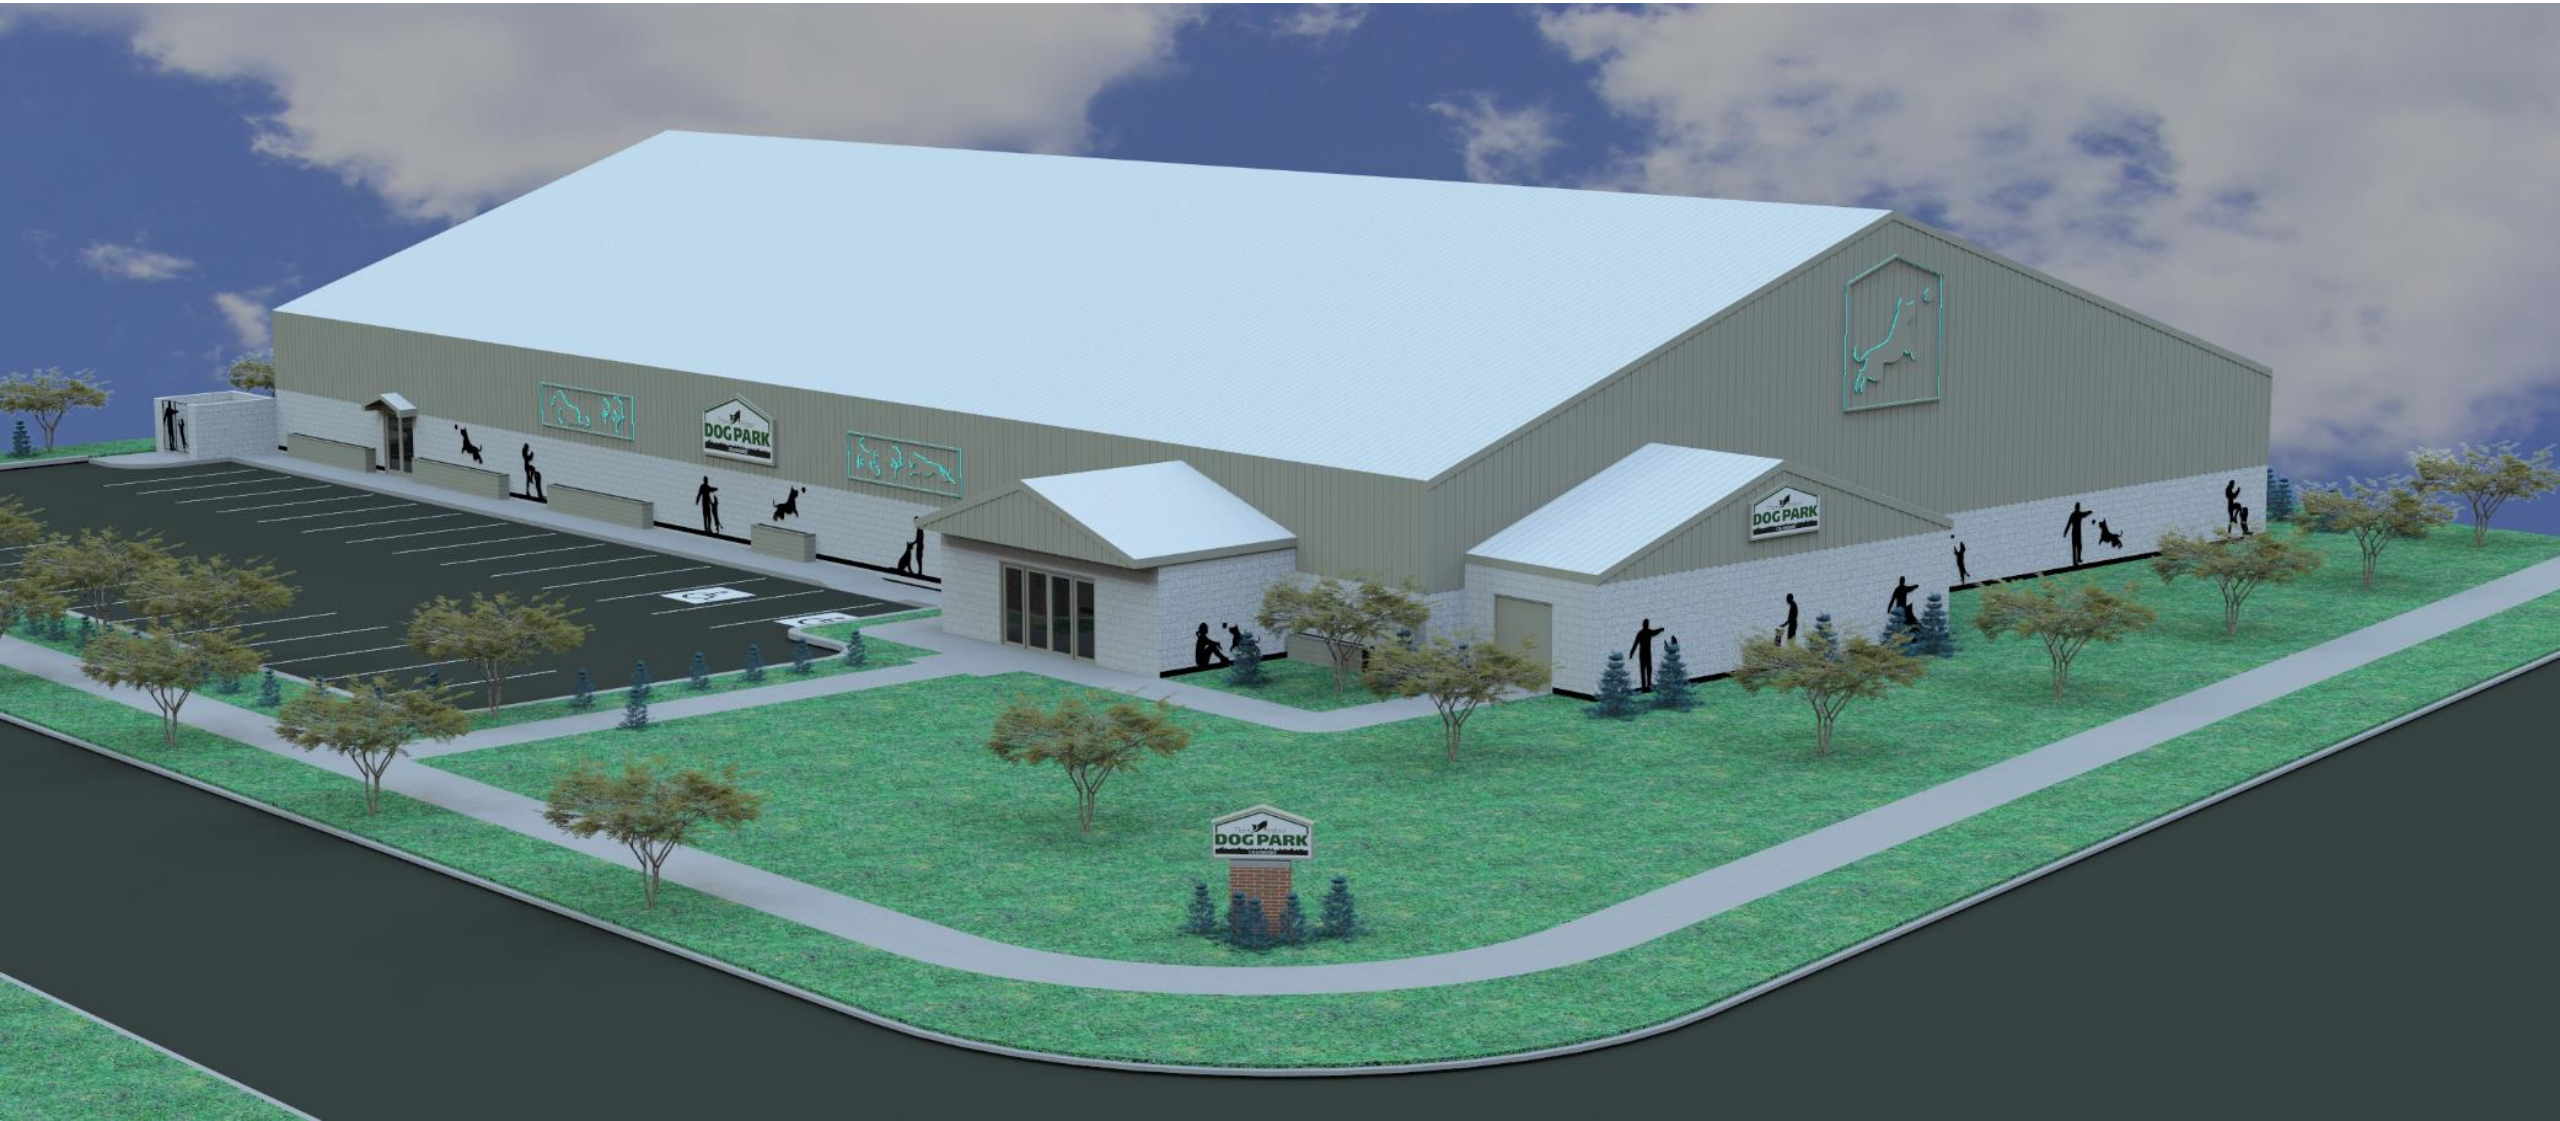



RENDERING

THE INDOOR DOG PARK

Jon & Sara Hanan
1 Alps Ave
Cranberry Twp, PA 15066

SOLID
STEEL BUILDINGS
(800) 377-6543
1 FORESTWOOD DR. SUITE 101 PITTSBURGH, PA 15207

THIS DRAWING IS A PRELIMINARY DESIGN ONLY. IT IS NOT TO BE USED FOR CONSTRUCTION. THE DESIGN IS THE PROPERTY OF SOLID STEEL BUILDINGS. IT IS NOT TO BE REPRODUCED OR TRANSMITTED IN ANY FORM OR BY ANY MEANS, ELECTRONIC OR MECHANICAL, INCLUDING PHOTOCOPYING, RECORDING, OR BY ANY INFORMATION STORAGE AND RETRIEVAL SYSTEM, WITHOUT THE WRITTEN PERMISSION OF SOLID STEEL BUILDINGS. ANY REUSE OR MODIFICATION OF THIS DRAWING WITHOUT THE WRITTEN PERMISSION OF SOLID STEEL BUILDINGS IS PROHIBITED.

PROJECT #	REVISION #
1	1
DRAWN BY: NK	2
CHECKED BY: ES	
DATE: 10/2/2019	
	PAGE 3 OF 5



RENDERING

THE INDOOR DOG PARK

Jon & Sara Hanan
1 Alps Ave
Cranberry Twp, PA 15066

SOLID
STEEL BUILDINGS
(800) 377-6543
1 FURNINGHURST DR SUITE 101 PITTSBURGH, PA 15227

THESE DRAWINGS AND ACCOMPANYING SPECIFICATIONS, REQUIREMENTS, CONDITIONS, BUILDINGS, AND THE EXCLUSIVE PROPERTY OF SOLID STEEL BUILDINGS. NO PART OF THIS DOCUMENT SHALL BE REPRODUCED OR TRANSMITTED IN ANY FORM OR BY ANY MEANS, ELECTRONIC OR MECHANICAL, INCLUDING PHOTOCOPYING, RECORDING, OR BY ANY INFORMATION STORAGE AND RETRIEVAL SYSTEM, WITHOUT THE WRITTEN PERMISSION OF SOLID STEEL BUILDINGS. ANY VIOLATION OF THESE TERMS SHALL CONSTITUTE PERMANENT INFRINGEMENT OF PATENT RIGHTS OF SOLID STEEL BUILDINGS.

PROJECT #	REVISION #
DRAWN BY: NK	1 -
CHKD BY: GS	2 -
DATE: 10/2/2019	
	PAGE 2 OF 5



RENDERING

THE INDOOR DOG PARK

Jon & Sara Hanan
1 Alps Ave
Cranberry Twp, PA 15066



THIS DRAWING AND ACCOMPANYING SPECIFICATIONS
ARE PREPARED BY SOLID STEEL BUILDINGS, INC. AS AN AID TO
CONSTRUCTION. THE DRAWING IS THE PROPERTY OF SOLID STEEL
BUILDINGS. THIS JOB AND PUBLICITY SHALL BE
RETURNED TO THE ORIGINAL SOURCE WITHIN 30 DAYS
OF THE DATE OF THE ORIGINAL DRAWING. NO PART OF THIS
DRAWING OR SPECIFICATIONS SHALL BE REPRODUCED OR
TRANSMITTED IN ANY FORM OR BY ANY MEANS
ELECTRONIC OR MECHANICAL, INCLUDING PHOTOCOPYING,
RECORDING, OR BY ANY INFORMATION STORAGE
RETRIEVAL SYSTEM, WITHOUT PERMISSION IN WRITING
FROM SOLID STEEL BUILDINGS, INC.

PROJECT #	REVISION #
1	1
DRAWN BY: MK	2
CHECKED BY: ES	
DATE: 10/2/2019	
	PAGE 1 OF 5



RENDERING

THE INDOOR DOG PARK

Jon & Sara Hanan
1 Alps AVE
Cranberry Twp, PA 15066

SOLID
STEEL BUILDINGS
(800) 377-6543
1 FARMWOOD DR, SUITE 100 PITTSBURGH, PA 15106

THIS DRAWING AND ACCOMPANYING SPECIFICATIONS ARE THE EXCLUSIVE PROPERTY OF SOLID STEEL BUILDINGS. THEIR USE AND REPRODUCTION IS RESTRICTED TO THE ORIGINAL SITE FOR WHICH THEY WERE PREPARED. NO PART OF THIS DRAWING OR SPECIFICATIONS MAY BE REPRODUCED OR TRANSMITTED IN ANY FORM OR BY ANY MEANS, ELECTRONIC OR MECHANICAL, INCLUDING PHOTOCOPYING, RECORDING, OR BY ANY INFORMATION STORAGE AND RETRIEVAL SYSTEM, WITHOUT THE WRITTEN PERMISSION OF SOLID STEEL BUILDINGS.

PROJECT #:	REVISION #
DRAWN BY: NK	1
CHECKED BY: ES	2
DATE: 10/2/2018	