



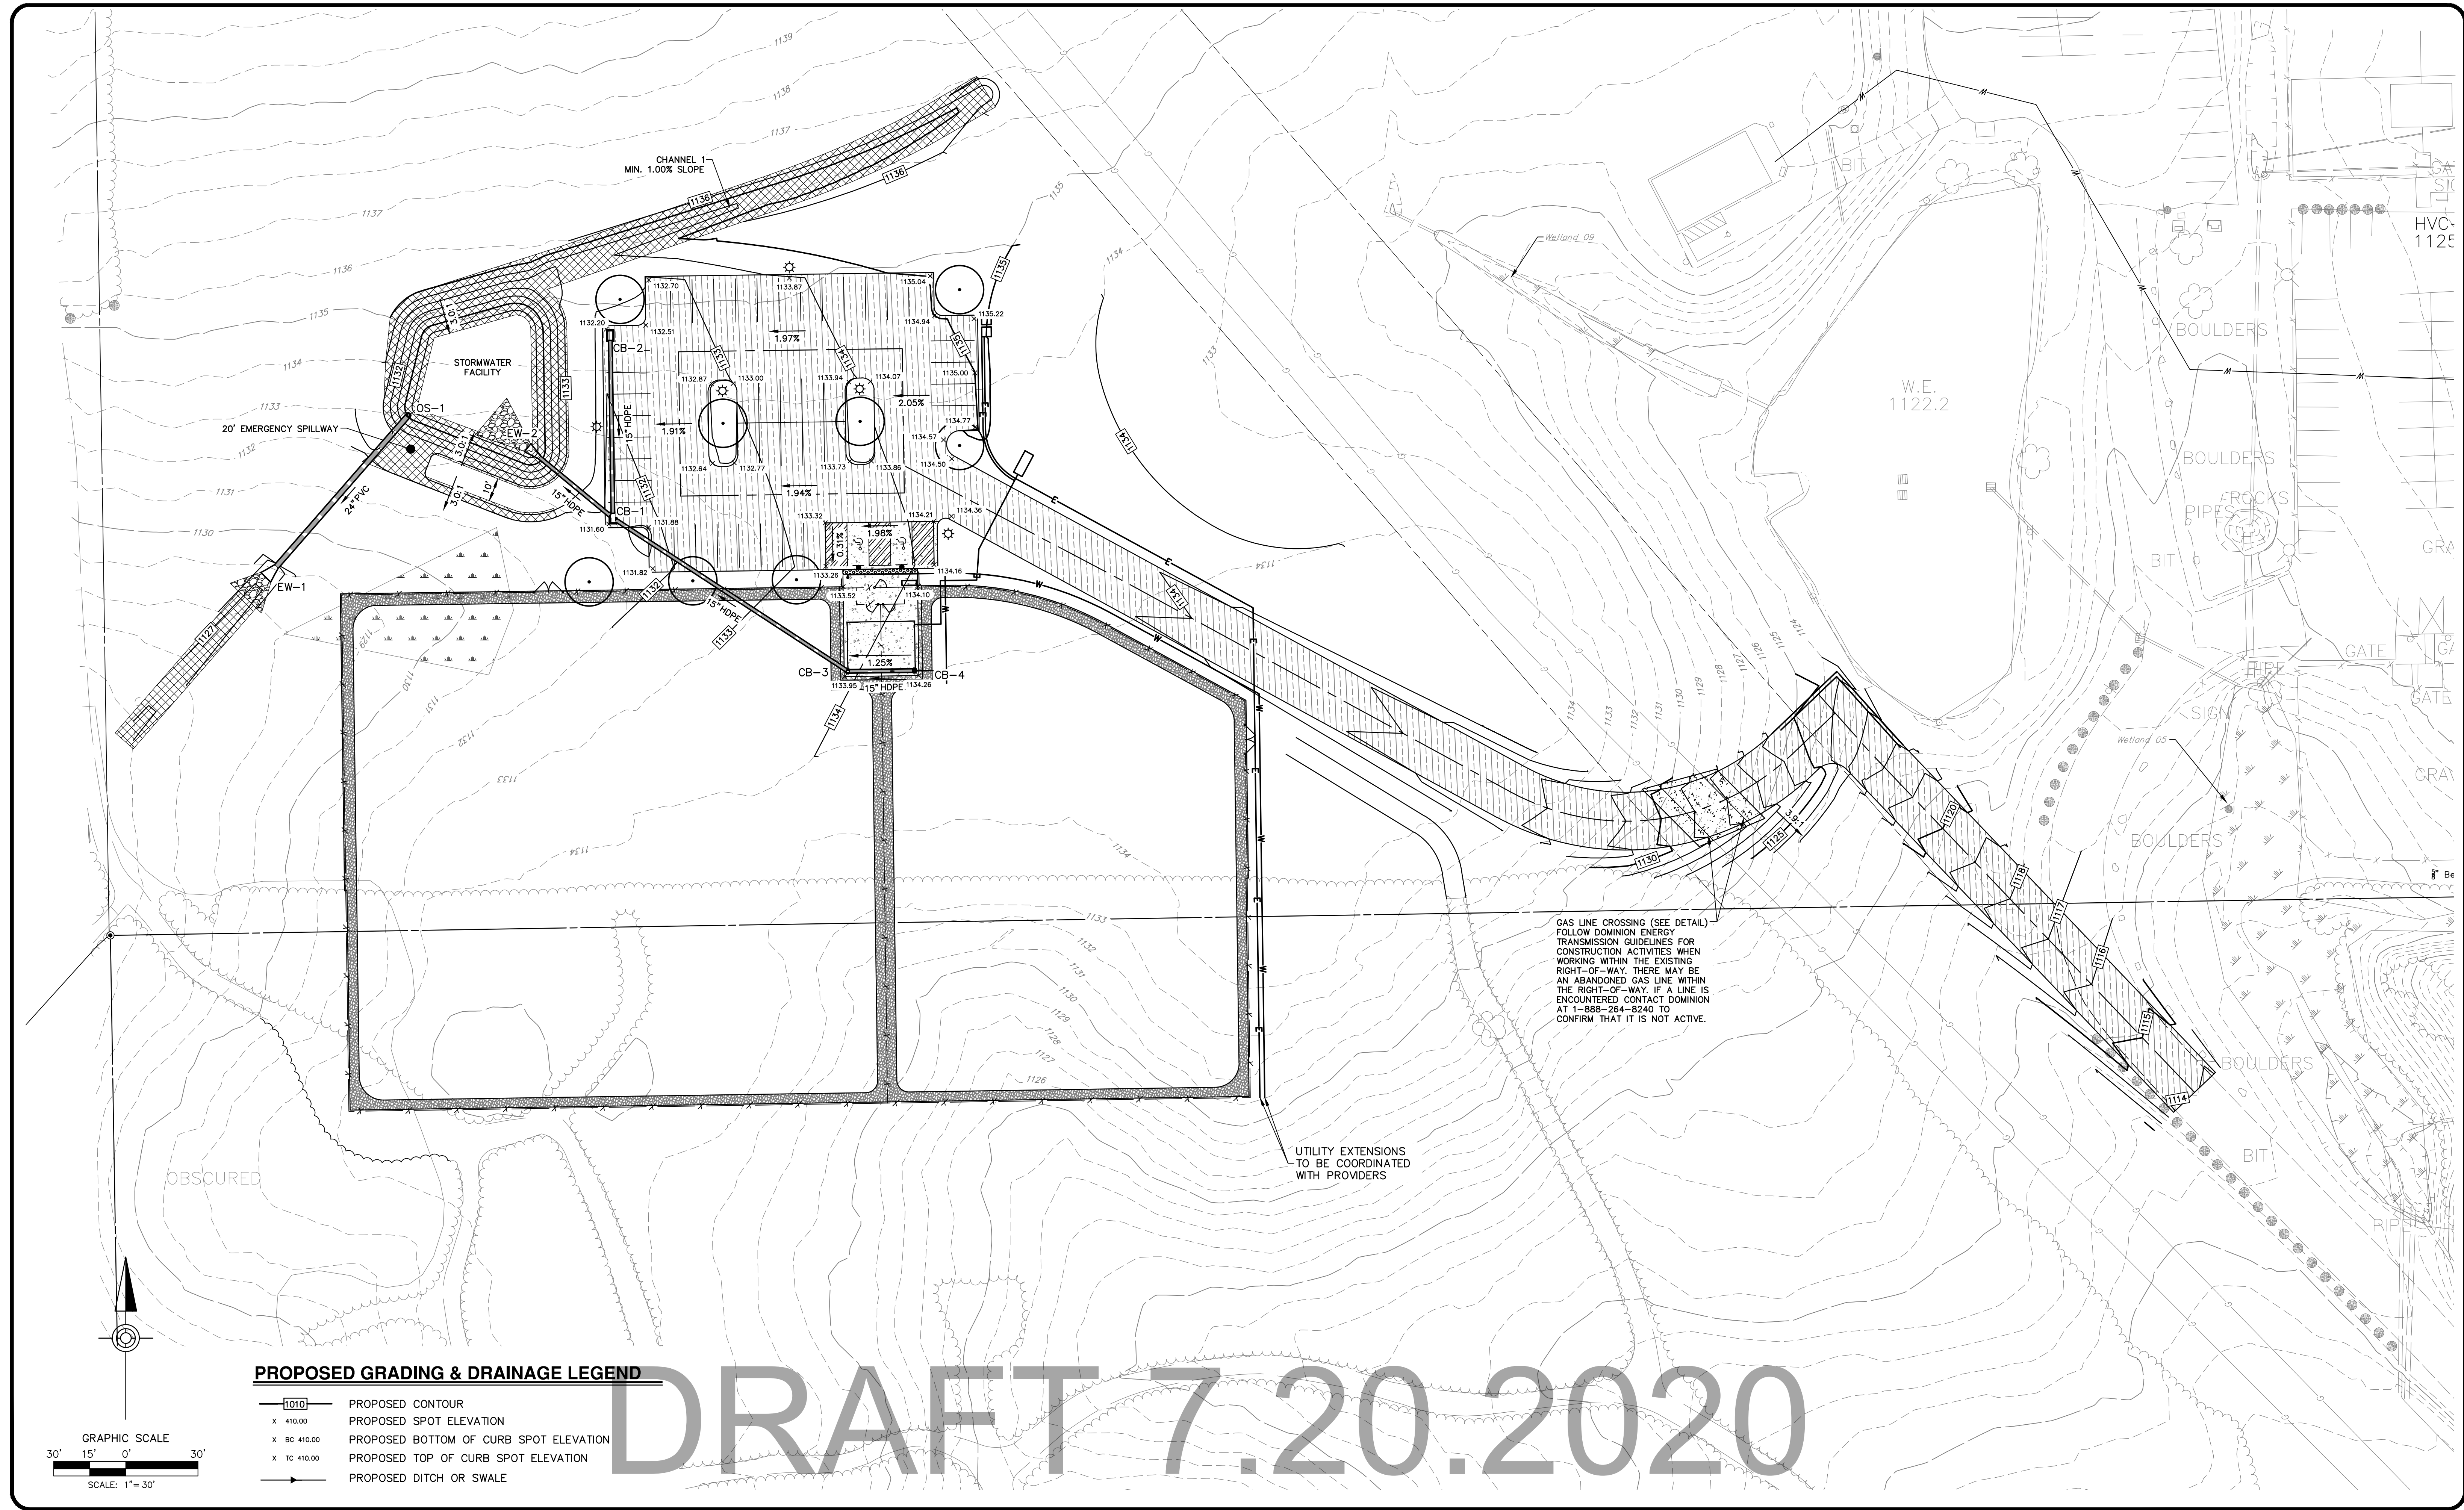

PROPOSED GRADING & DRAINAGE LEGEND

- 1010 PROPOSED CONTOUR
- X 410.00 PROPOSED SPOT ELEVATION
- X BC 410.00 PROPOSED BOTTOM OF CURB SPOT ELEVATION
- X TC 410.00 PROPOSED TOP OF CURB SPOT ELEVATION
- PROPOSED DITCH OR SWALE

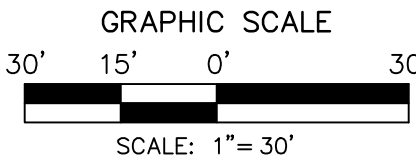

HRG
Herbert, Rowland & Grubic, Inc.
Engineering & Related Services
AN EMPLOYEE-OWNED COMPANY

200 West Kensinger Drive, Suite 400
Cranberry Township, PA 16066
(724) 779-4777
Fax (724) 779-4711
hrg@hrg-inc.com
www.hrg-inc.com

CRANBERRY TOWNSHIP
2525 ROCHESTER ROAD, SUITE 400
CRANBERRY TOWNSHIP, PA 16066

(724) 776-4806


GRADING & DRAINAGE PLAN
FOR
CRANBERRY TOWNSHIP DOG PARK

CRANBERRY TOWNSHIP BUTLER COUNTY PENNSYLVANIA


PROJ. MGR. - ATH
DESIGN- ATH/LRB
CADD- CRC/LRB
CHECKED-ATH/JAF
SCALE- AS SHOWN
DATE- 03.27.2020

DRAWING NO.
GR-1
SHEET NO.
06 OF 12
PROJECT R001261.0524



NO.	REVISION	DATE	BY
2	REVISIONS PER GAS LINE	07.20.2020	ATH
1	REVISIONS PER BCDD LETTER DATED JUNE 17, 2020	06.26.2020	ATH

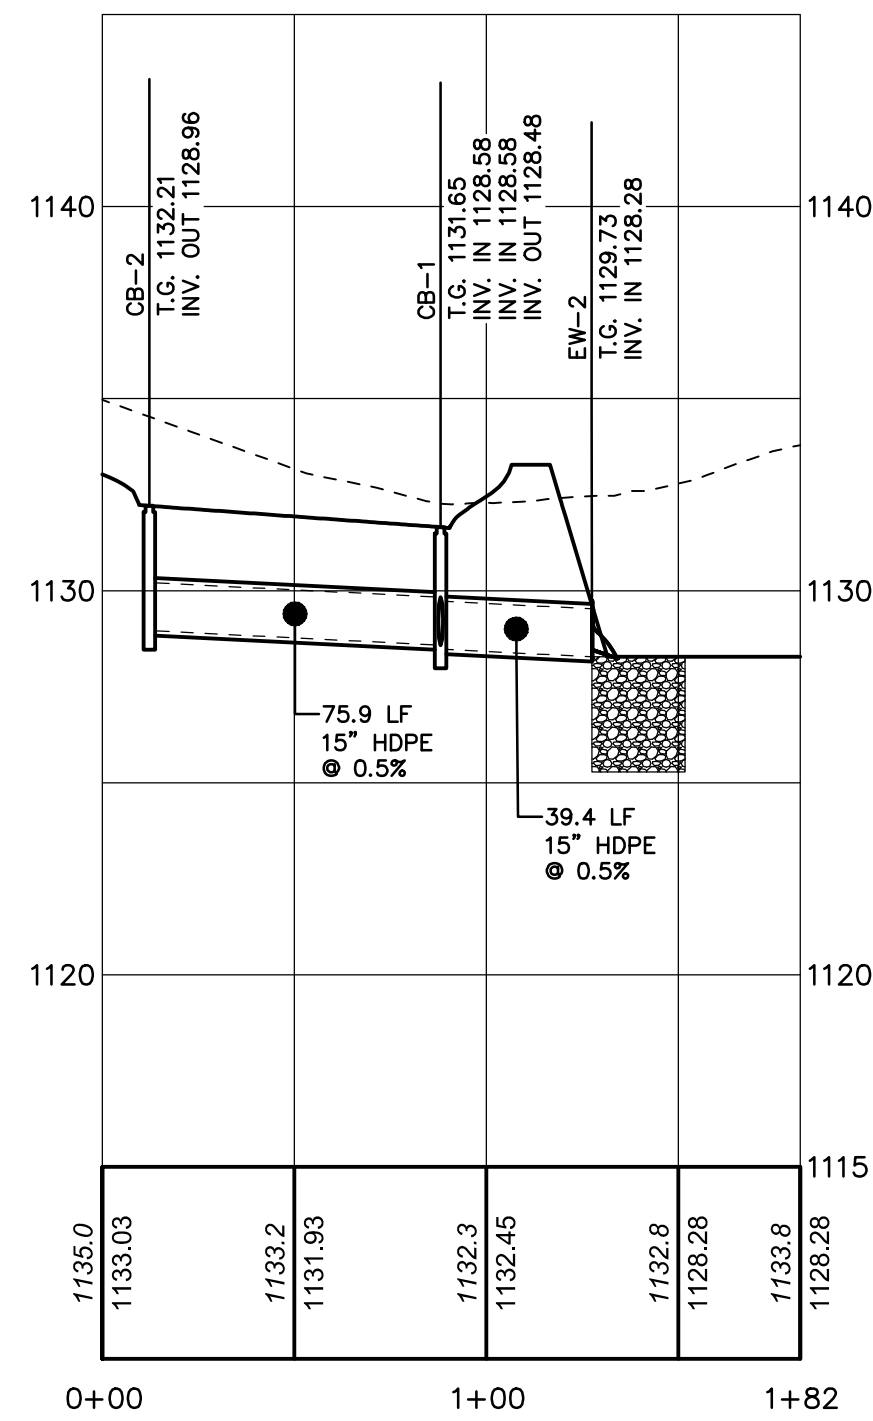


CB-2 TO EW-2

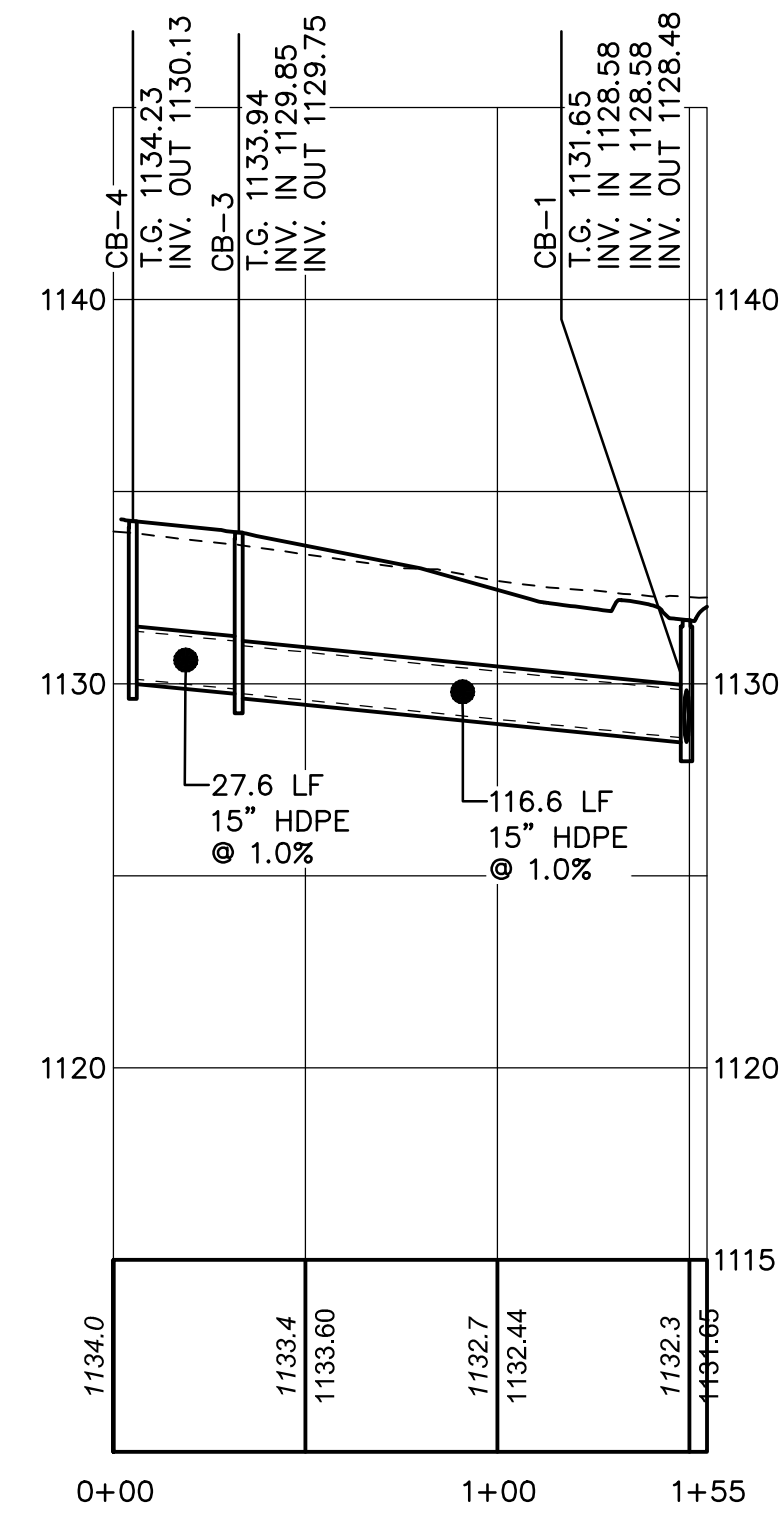

CB-4 TO CB-1

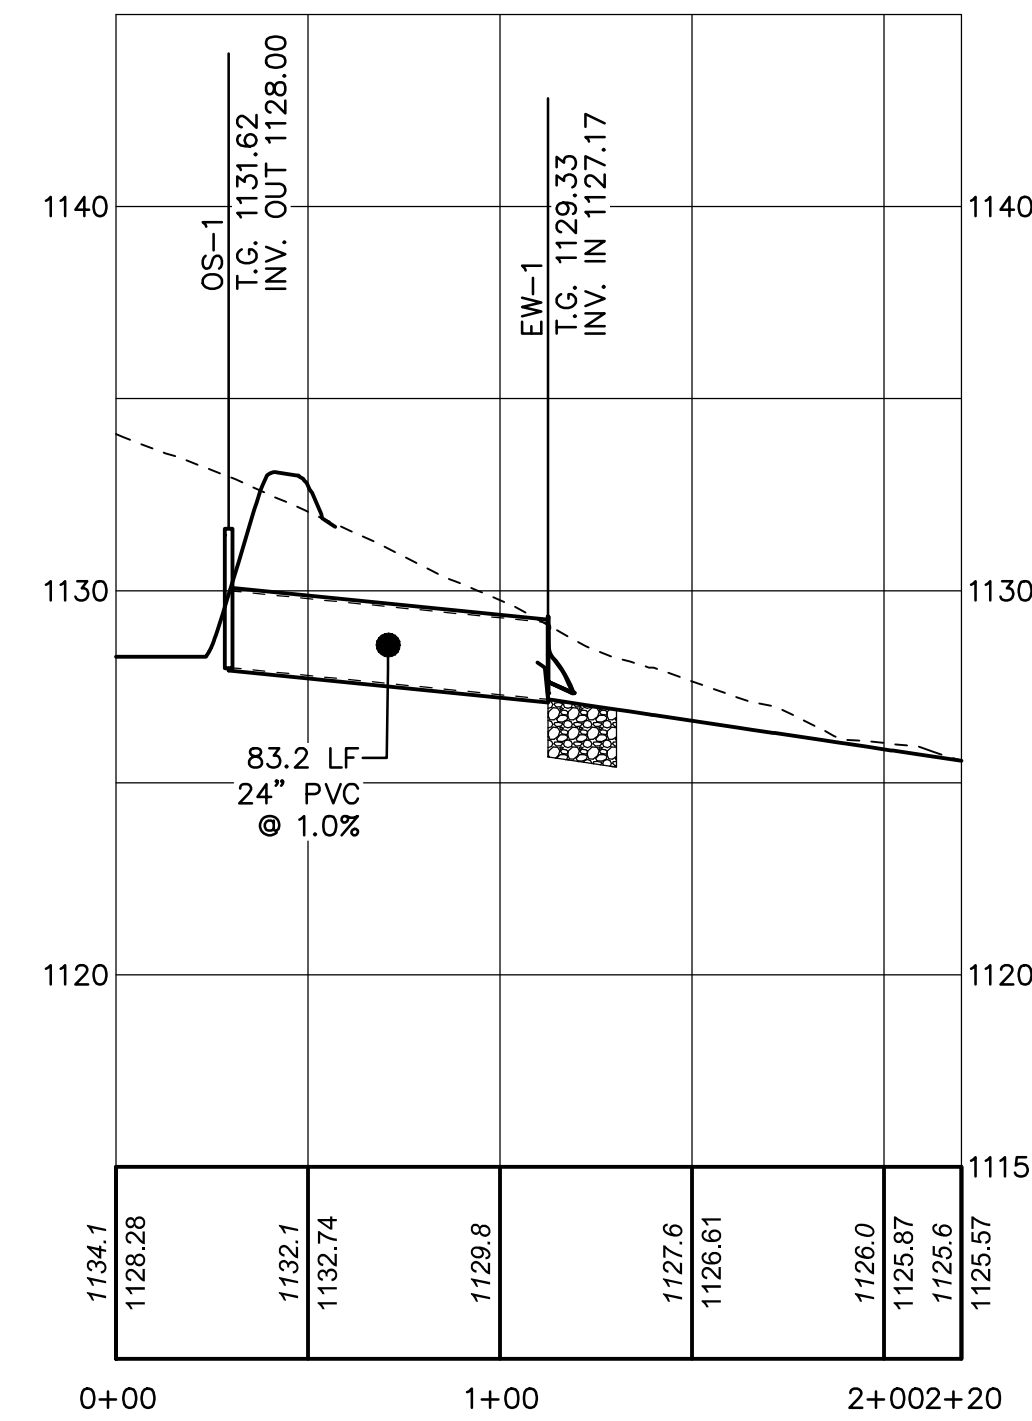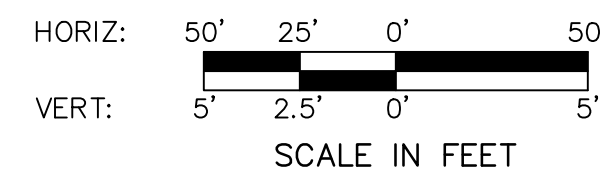

OS-1 TO EW-1

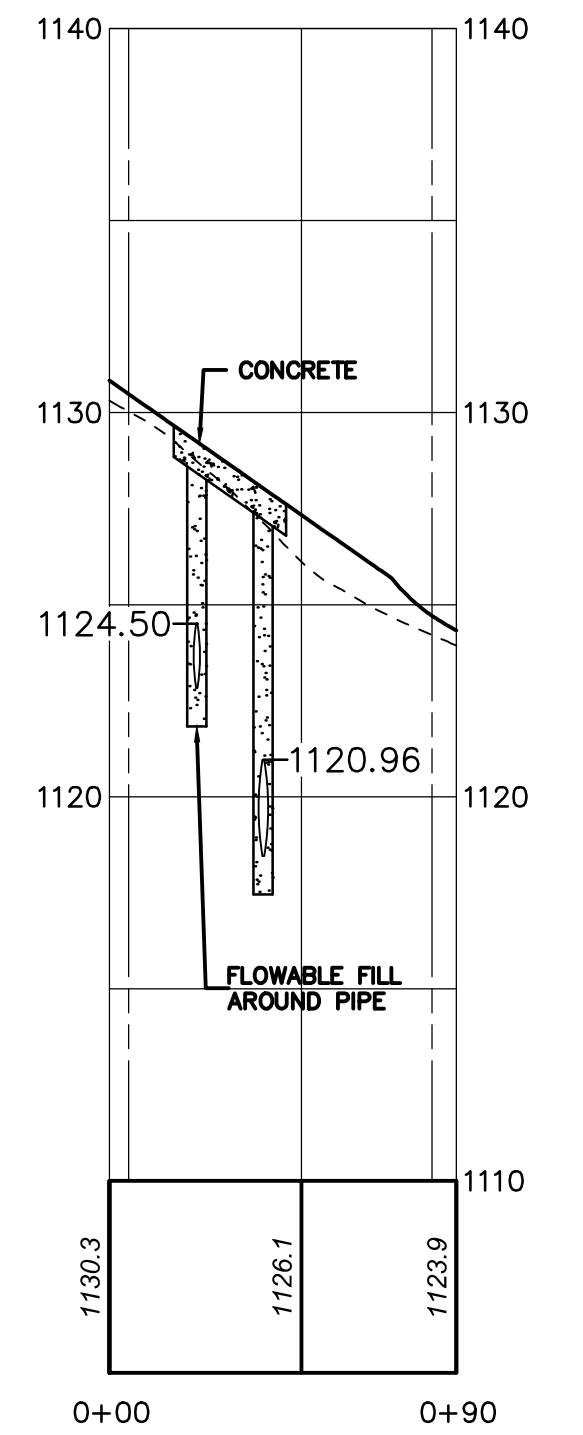

DOMINION GAS LINE

DRAFT 7.20.2020

NO.	REVISION	DATE	BY
2	REVISIONS PER GAS LINE	07.20.2020	ATH
1	REVISIONS PER BCCD LETTER DATED JUNE 17, 2020	06.26.2020	ATH

HRG
Herbert, Rowland & Grubic, Inc.
Engineering & Related Services
AN EMPLOYEE-OWNED COMPANY

200 West Kensinger Drive, Suite 400
Cranberry Township, PA 16066
(724) 779-4777
Fax (724) 779-4711
hrg@hrg-inc.com
www.hrg-inc.com

CRANBERRY TOWNSHIP
2525 ROCHESTER ROAD, SUITE 400
CRANBERRY TOWNSHIP, PA 16066

(724) 776-4806

PROFILE SHEET
FOR
CRANBERRY TOWNSHIP DOG PARK

CRANBERRY TOWNSHIP BUTLER COUNTY PENNSYLVANIA

PROJ. MGR. — ATH
DESIGN— ATH LRB
CADD— CRC LRB
CHECKED—ATH JAF
SCALE— AS SHOWN
DATE— 03.27.2020

DRAWING NO.
PR-1
SHEET NO.
07 OF 12
PROJECT R001261.0524

File Name: P:\0012\001261_0524\0320\Draw Set\AS01081024PR.dwg Layout: L1.dwg Plot Date: 7/20/2020 10:00:00 AM

