

Cranberry Woods Dr

Westinghouse Dr

Westinghouse Dr

Bertha Lamme Dr

Bertha Lamme Dr

Cranberry Woods Dr

MSA Dr

MSA Dr

Kristofer Dr

Longtree Way

Fairport Ln

Fairport Ln

Pedleton Way

Franklin Rd

Franklin Rd

Old Franklin Rd

Old Franklin Rd

Bedford Ct

Cumberland Dr

Cranberry Commons Dr

Route 228

View Ln

Cardinal Ln

Wedgewood Dr

Westburn Ct

Westburn Ct

Strathmore Ct

Bedford Ct

Cumberland Dr

Highpointe Dr

Northpointe Cir

Wellington Dr

Saxony Dr

Wedgewood Dr

Westburn Ct

Westburn Ct

Strathmore Ct

Bedford Ct

Cumberland Dr

Castle Creek Dr

Hampden Ct

Warrick Dr

Blackburn Ct

Blackburn Ct

Blackburn Ct

Blackburn Ct

Blackburn Ct

Blackburn Ct

Blackburn Ct

Blackburn Ct





**Lot With Hatch Legend**

Lot 1001

Lot 1002

---

**Site Data Table**

202501 - 202502 - 202503	11/14/2018
# OF LOTS	147 (140 RES + 7 BLDG)
MAX. PERMITTED DENSITY	147 (140 RES + 7 BLDG)
PROPOSED DENSITY	147 (140 RES + 7 BLDG)
ALLOWED USE	RESIDENTIAL
MIN. LOT AREA	1,000 SQ. FT.
PROPOSED MIN. LOT AREA	1,000 SQ. FT.
MIN. LOT WIDTH	30 FT.
PROPOSED MIN. LOT WIDTH	30 FT.
FRONT YARD SETBACK	10 FT.
REAR YARD SETBACK	10 FT.
SIDE YARD SETBACK	5 FT.
MAX. LOT COVERAGE	30%
OPEN SPACE REQUIREMENT	10% OF APPLICABLE LOT
PROPOSED OPEN SPACE	14,000 SQ. FT.
REQUIRED OPEN SPACE	14,000 SQ. FT.
PROPOSED PARKING	147 (140 RES + 7 BLDG)
REQUIRED PARKING	147 (140 RES + 7 BLDG)
PROPOSED PARKING	147 (140 RES + 7 BLDG)
REQUIRED PARKING	147 (140 RES + 7 BLDG)

---

**Phase Legend**

PHASE	RESIDENTIAL	BLDG	TOTAL
PHASE 1	10	0	10
PHASE 2	10	0	10
TOTAL	20	0	20

---

**Drawing Scale**  
1" = 100'

---

**PVE ENGINEERING**

Site Engineering & Land Development • Residential Design  
Land Surveying • Landscape Architecture • Environmental

Prepared For:  
**Pinewood Land Partners, LLC**  
2545 Washington Road  
Pittsburgh, PA 15201

---

**811** Know what's below. Call before you dig. [www.811.com](http://www.811.com)

---

**DATE ISSUED:** OCTOBER 2, 2017

REV	DATE	DESCRIPTION
1	11/14/2017	ISSUED FOR PERMITS
2	11/14/2017	ISSUED FOR PERMITS
3	11/14/2017	ISSUED FOR PERMITS
4	11/14/2017	ISSUED FOR PERMITS
5		
6		
7		
8		
9		
10		

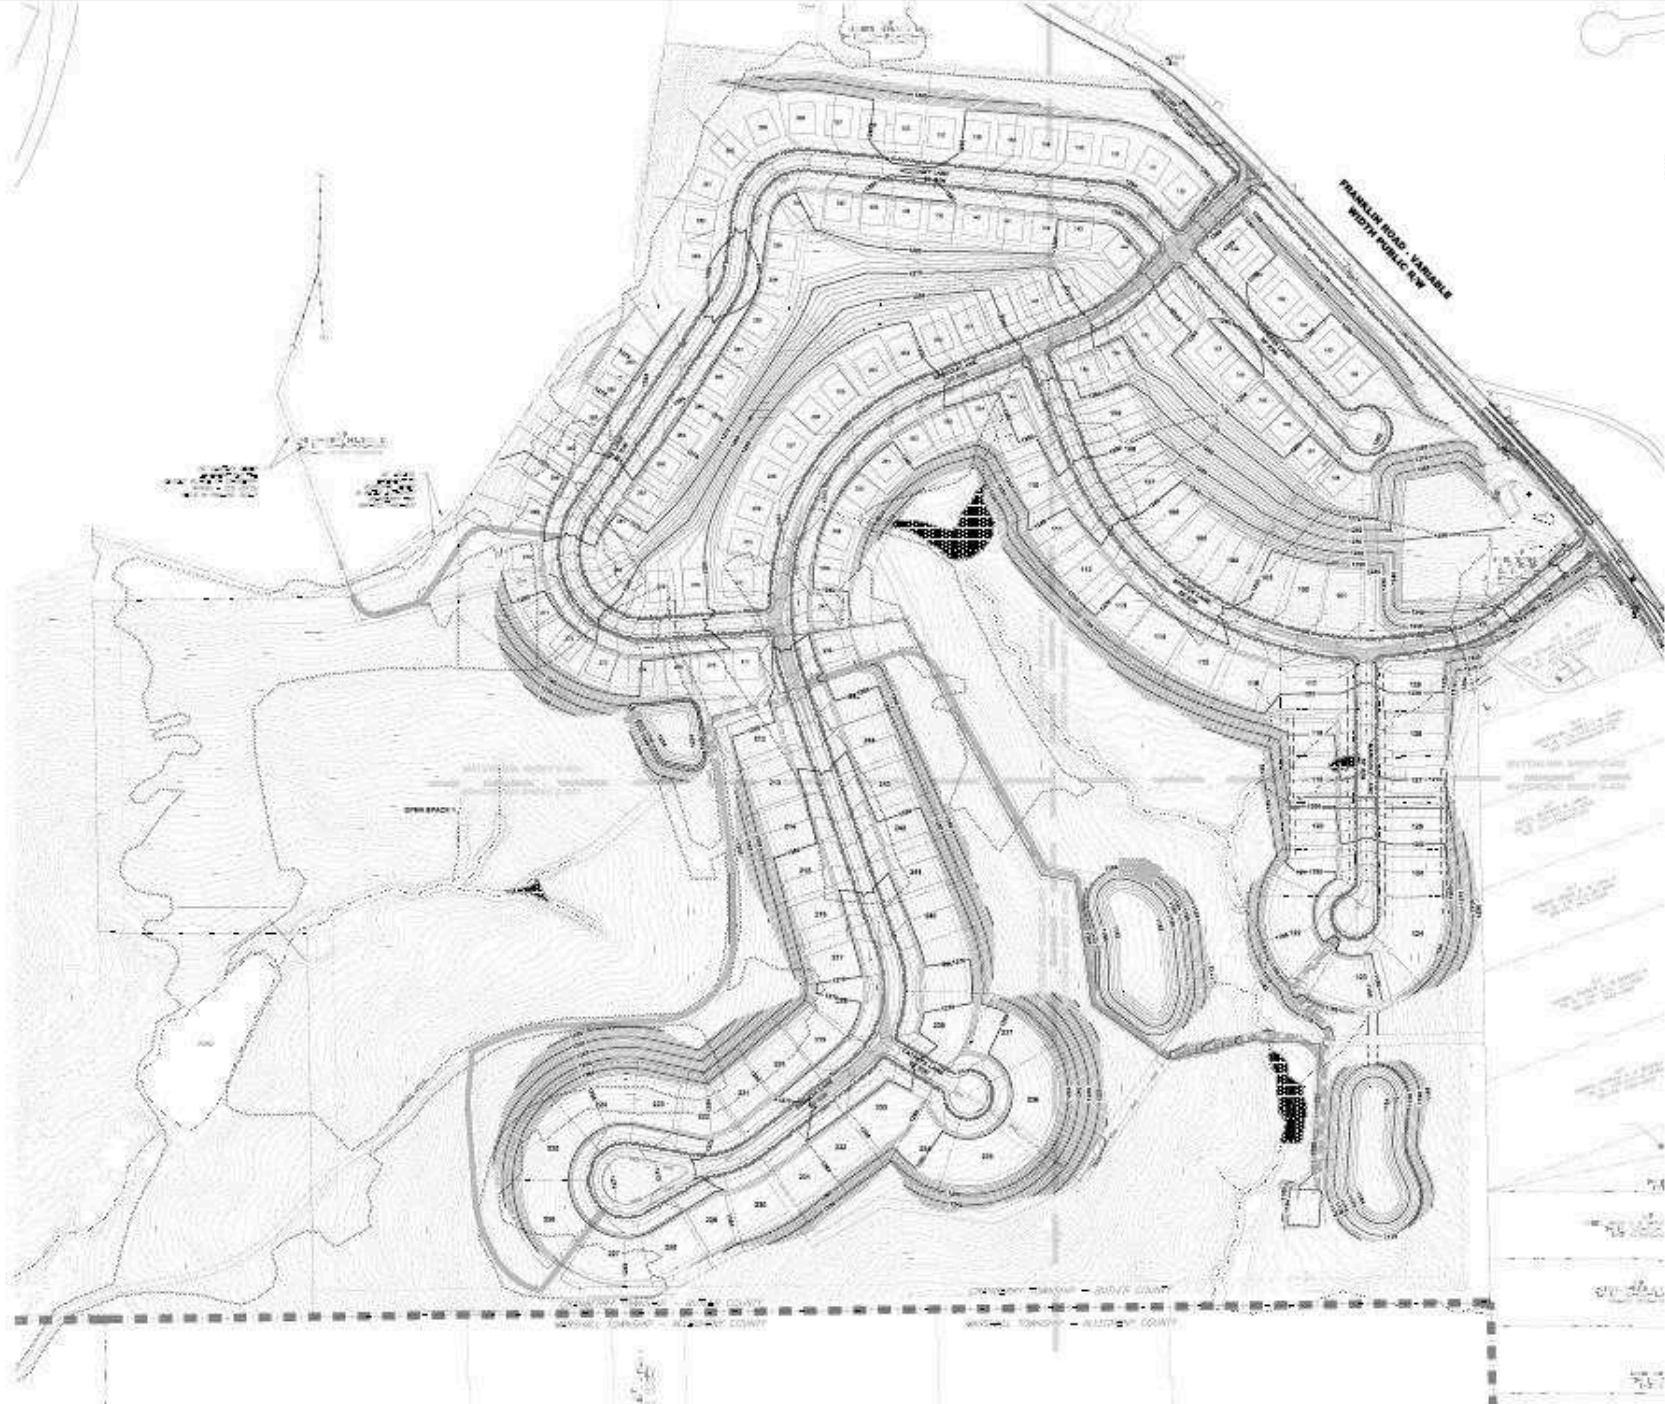
---

**Sheet #:** Ordinance Township, Butler County, Pennsylvania

**Project Name:** LAUREL POINTE

**Drawing Name:** MASTER PLAN

**Project No:** 161175 **Drawing No:** C-300



SHEET NUMBER 001			
TOTAL SHEETS		SHEET NO.	
17	17	001	001
17	17	002	002
17	17	003	003
17	17	100	100

THIS DRAWING IS THE PROPERTY OF PVE ENGINEERING, INC. AND IS NOT TO BE REPRODUCED OR TRANSMITTED IN ANY FORM OR BY ANY MEANS, ELECTRONIC OR MECHANICAL, INCLUDING PHOTOCOPYING, RECORDING, OR BY ANY INFORMATION STORAGE AND RETRIEVAL SYSTEM, WITHOUT THE WRITTEN PERMISSION OF PVE ENGINEERING, INC.

Drawing Scale  
1" = 100'



  
 PVE ENGINEERING  
 Civil Engineering & Land Development | Surveying & Mapping | Landscape Architecture & Environmental  
 Prepared For:  
 Pilewood Land Partners, LLC  
 2943 Washington Road  
 Pittsburgh, PA 15241




 Call before you dig  
 811

DATE ISSUED: OCTOBER 3, 2017  
 P. 001 OF 100

NO.	DESCRIPTION
1	PREPARED BY: PVE ENGINEERING, INC.
2	CHECKED BY: PVE ENGINEERING, INC.
3	APPROVED BY: PVE ENGINEERING, INC.
4	DATE: OCTOBER 3, 2017
5	SCALE: 1" = 100'
6	SHEET NO.: 001 OF 100
7	PROJECT NO.: 161175
8	DRAWING NO.: C-400
9	DATE: OCTOBER 3, 2017
10	BY: PVE ENGINEERING, INC.
11	CHECKED BY: PVE ENGINEERING, INC.
12	APPROVED BY: PVE ENGINEERING, INC.
13	DATE: OCTOBER 3, 2017
14	SCALE: 1" = 100'
15	SHEET NO.: 001 OF 100
16	PROJECT NO.: 161175
17	DRAWING NO.: C-400
18	DATE: OCTOBER 3, 2017
19	BY: PVE ENGINEERING, INC.
20	CHECKED BY: PVE ENGINEERING, INC.
21	APPROVED BY: PVE ENGINEERING, INC.
22	DATE: OCTOBER 3, 2017
23	SCALE: 1" = 100'
24	SHEET NO.: 001 OF 100
25	PROJECT NO.: 161175
26	DRAWING NO.: C-400
27	DATE: OCTOBER 3, 2017
28	BY: PVE ENGINEERING, INC.
29	CHECKED BY: PVE ENGINEERING, INC.
30	APPROVED BY: PVE ENGINEERING, INC.
31	DATE: OCTOBER 3, 2017
32	SCALE: 1" = 100'
33	SHEET NO.: 001 OF 100
34	PROJECT NO.: 161175
35	DRAWING NO.: C-400
36	DATE: OCTOBER 3, 2017
37	BY: PVE ENGINEERING, INC.
38	CHECKED BY: PVE ENGINEERING, INC.
39	APPROVED BY: PVE ENGINEERING, INC.
40	DATE: OCTOBER 3, 2017
41	SCALE: 1" = 100'
42	SHEET NO.: 001 OF 100
43	PROJECT NO.: 161175
44	DRAWING NO.: C-400
45	DATE: OCTOBER 3, 2017
46	BY: PVE ENGINEERING, INC.
47	CHECKED BY: PVE ENGINEERING, INC.
48	APPROVED BY: PVE ENGINEERING, INC.
49	DATE: OCTOBER 3, 2017
50	SCALE: 1" = 100'
51	SHEET NO.: 001 OF 100
52	PROJECT NO.: 161175
53	DRAWING NO.: C-400
54	DATE: OCTOBER 3, 2017
55	BY: PVE ENGINEERING, INC.
56	CHECKED BY: PVE ENGINEERING, INC.
57	APPROVED BY: PVE ENGINEERING, INC.
58	DATE: OCTOBER 3, 2017
59	SCALE: 1" = 100'
60	SHEET NO.: 001 OF 100
61	PROJECT NO.: 161175
62	DRAWING NO.: C-400
63	DATE: OCTOBER 3, 2017
64	BY: PVE ENGINEERING, INC.
65	CHECKED BY: PVE ENGINEERING, INC.
66	APPROVED BY: PVE ENGINEERING, INC.
67	DATE: OCTOBER 3, 2017
68	SCALE: 1" = 100'
69	SHEET NO.: 001 OF 100
70	PROJECT NO.: 161175
71	DRAWING NO.: C-400
72	DATE: OCTOBER 3, 2017
73	BY: PVE ENGINEERING, INC.
74	CHECKED BY: PVE ENGINEERING, INC.
75	APPROVED BY: PVE ENGINEERING, INC.
76	DATE: OCTOBER 3, 2017
77	SCALE: 1" = 100'
78	SHEET NO.: 001 OF 100
79	PROJECT NO.: 161175
80	DRAWING NO.: C-400
81	DATE: OCTOBER 3, 2017
82	BY: PVE ENGINEERING, INC.
83	CHECKED BY: PVE ENGINEERING, INC.
84	APPROVED BY: PVE ENGINEERING, INC.
85	DATE: OCTOBER 3, 2017
86	SCALE: 1" = 100'
87	SHEET NO.: 001 OF 100
88	PROJECT NO.: 161175
89	DRAWING NO.: C-400
90	DATE: OCTOBER 3, 2017
91	BY: PVE ENGINEERING, INC.
92	CHECKED BY: PVE ENGINEERING, INC.
93	APPROVED BY: PVE ENGINEERING, INC.
94	DATE: OCTOBER 3, 2017
95	SCALE: 1" = 100'
96	SHEET NO.: 001 OF 100
97	PROJECT NO.: 161175
98	DRAWING NO.: C-400
99	DATE: OCTOBER 3, 2017
100	BY: PVE ENGINEERING, INC.

Source: 1:  
 Cranberry Township, Butler County, Pennsylvania  
 Project Name:  
**LAUREL POINTE**  
 Drawing Name:  
**GRADING PLAN**  
 Project No:  
**161175**  
 Drawing No:  
**C-400**

PLANT CODE	SYMBOL	SYMBOLICAL NAME	COMMON NAME	HT.	SEASON	NOTES
101	○	Small Round Tree	Small Round Tree	10' - 12'	Year Round	See Notes
102	○	Small Round Tree	Small Round Tree	10' - 12'	Year Round	See Notes
103	○	Small Round Tree	Small Round Tree	10' - 12'	Year Round	See Notes
104	○	Small Round Tree	Small Round Tree	10' - 12'	Year Round	See Notes
105	○	Small Round Tree	Small Round Tree	10' - 12'	Year Round	See Notes
106	○	Small Round Tree	Small Round Tree	10' - 12'	Year Round	See Notes
107	○	Small Round Tree	Small Round Tree	10' - 12'	Year Round	See Notes
108	○	Small Round Tree	Small Round Tree	10' - 12'	Year Round	See Notes
109	○	Small Round Tree	Small Round Tree	10' - 12'	Year Round	See Notes
110	○	Small Round Tree	Small Round Tree	10' - 12'	Year Round	See Notes
111	○	Small Round Tree	Small Round Tree	10' - 12'	Year Round	See Notes
112	○	Small Round Tree	Small Round Tree	10' - 12'	Year Round	See Notes
113	○	Small Round Tree	Small Round Tree	10' - 12'	Year Round	See Notes
114	○	Small Round Tree	Small Round Tree	10' - 12'	Year Round	See Notes
115	○	Small Round Tree	Small Round Tree	10' - 12'	Year Round	See Notes
116	○	Small Round Tree	Small Round Tree	10' - 12'	Year Round	See Notes
117	○	Small Round Tree	Small Round Tree	10' - 12'	Year Round	See Notes
118	○	Small Round Tree	Small Round Tree	10' - 12'	Year Round	See Notes
119	○	Small Round Tree	Small Round Tree	10' - 12'	Year Round	See Notes
120	○	Small Round Tree	Small Round Tree	10' - 12'	Year Round	See Notes
121	○	Small Round Tree	Small Round Tree	10' - 12'	Year Round	See Notes
122	○	Small Round Tree	Small Round Tree	10' - 12'	Year Round	See Notes
123	○	Small Round Tree	Small Round Tree	10' - 12'	Year Round	See Notes
124	○	Small Round Tree	Small Round Tree	10' - 12'	Year Round	See Notes
125	○	Small Round Tree	Small Round Tree	10' - 12'	Year Round	See Notes
126	○	Small Round Tree	Small Round Tree	10' - 12'	Year Round	See Notes
127	○	Small Round Tree	Small Round Tree	10' - 12'	Year Round	See Notes
128	○	Small Round Tree	Small Round Tree	10' - 12'	Year Round	See Notes
129	○	Small Round Tree	Small Round Tree	10' - 12'	Year Round	See Notes
130	○	Small Round Tree	Small Round Tree	10' - 12'	Year Round	See Notes
131	○	Small Round Tree	Small Round Tree	10' - 12'	Year Round	See Notes
132	○	Small Round Tree	Small Round Tree	10' - 12'	Year Round	See Notes
133	○	Small Round Tree	Small Round Tree	10' - 12'	Year Round	See Notes
134	○	Small Round Tree	Small Round Tree	10' - 12'	Year Round	See Notes
135	○	Small Round Tree	Small Round Tree	10' - 12'	Year Round	See Notes
136	○	Small Round Tree	Small Round Tree	10' - 12'	Year Round	See Notes
137	○	Small Round Tree	Small Round Tree	10' - 12'	Year Round	See Notes
138	○	Small Round Tree	Small Round Tree	10' - 12'	Year Round	See Notes
139	○	Small Round Tree	Small Round Tree	10' - 12'	Year Round	See Notes
140	○	Small Round Tree	Small Round Tree	10' - 12'	Year Round	See Notes
141	○	Small Round Tree	Small Round Tree	10' - 12'	Year Round	See Notes
142	○	Small Round Tree	Small Round Tree	10' - 12'	Year Round	See Notes
143	○	Small Round Tree	Small Round Tree	10' - 12'	Year Round	See Notes
144	○	Small Round Tree	Small Round Tree	10' - 12'	Year Round	See Notes
145	○	Small Round Tree	Small Round Tree	10' - 12'	Year Round	See Notes
146	○	Small Round Tree	Small Round Tree	10' - 12'	Year Round	See Notes
147	○	Small Round Tree	Small Round Tree	10' - 12'	Year Round	See Notes
148	○	Small Round Tree	Small Round Tree	10' - 12'	Year Round	See Notes
149	○	Small Round Tree	Small Round Tree	10' - 12'	Year Round	See Notes
150	○	Small Round Tree	Small Round Tree	10' - 12'	Year Round	See Notes
151	○	Small Round Tree	Small Round Tree	10' - 12'	Year Round	See Notes
152	○	Small Round Tree	Small Round Tree	10' - 12'	Year Round	See Notes
153	○	Small Round Tree	Small Round Tree	10' - 12'	Year Round	See Notes
154	○	Small Round Tree	Small Round Tree	10' - 12'	Year Round	See Notes
155	○	Small Round Tree	Small Round Tree	10' - 12'	Year Round	See Notes
156	○	Small Round Tree	Small Round Tree	10' - 12'	Year Round	See Notes
157	○	Small Round Tree	Small Round Tree	10' - 12'	Year Round	See Notes
158	○	Small Round Tree	Small Round Tree	10' - 12'	Year Round	See Notes
159	○	Small Round Tree	Small Round Tree	10' - 12'	Year Round	See Notes
160	○	Small Round Tree	Small Round Tree	10' - 12'	Year Round	See Notes
161	○	Small Round Tree	Small Round Tree	10' - 12'	Year Round	See Notes
162	○	Small Round Tree	Small Round Tree	10' - 12'	Year Round	See Notes
163	○	Small Round Tree	Small Round Tree	10' - 12'	Year Round	See Notes
164	○	Small Round Tree	Small Round Tree	10' - 12'	Year Round	See Notes
165	○	Small Round Tree	Small Round Tree	10' - 12'	Year Round	See Notes
166	○	Small Round Tree	Small Round Tree	10' - 12'	Year Round	See Notes
167	○	Small Round Tree	Small Round Tree	10' - 12'	Year Round	See Notes
168	○	Small Round Tree	Small Round Tree	10' - 12'	Year Round	See Notes
169	○	Small Round Tree	Small Round Tree	10' - 12'	Year Round	See Notes
170	○	Small Round Tree	Small Round Tree	10' - 12'	Year Round	See Notes
171	○	Small Round Tree	Small Round Tree	10' - 12'	Year Round	See Notes
172	○	Small Round Tree	Small Round Tree	10' - 12'	Year Round	See Notes
173	○	Small Round Tree	Small Round Tree	10' - 12'	Year Round	See Notes
174	○	Small Round Tree	Small Round Tree	10' - 12'	Year Round	See Notes
175	○	Small Round Tree	Small Round Tree	10' - 12'	Year Round	See Notes
176	○	Small Round Tree	Small Round Tree	10' - 12'	Year Round	See Notes
177	○	Small Round Tree	Small Round Tree	10' - 12'	Year Round	See Notes
178	○	Small Round Tree	Small Round Tree	10' - 12'	Year Round	See Notes
179	○	Small Round Tree	Small Round Tree	10' - 12'	Year Round	See Notes
180	○	Small Round Tree	Small Round Tree	10' - 12'	Year Round	See Notes
181	○	Small Round Tree	Small Round Tree	10' - 12'	Year Round	See Notes
182	○	Small Round Tree	Small Round Tree	10' - 12'	Year Round	See Notes
183	○	Small Round Tree	Small Round Tree	10' - 12'	Year Round	See Notes
184	○	Small Round Tree	Small Round Tree	10' - 12'	Year Round	See Notes
185	○	Small Round Tree	Small Round Tree	10' - 12'	Year Round	See Notes
186	○	Small Round Tree	Small Round Tree	10' - 12'	Year Round	See Notes
187	○	Small Round Tree	Small Round Tree	10' - 12'	Year Round	See Notes
188	○	Small Round Tree	Small Round Tree	10' - 12'	Year Round	See Notes
189	○	Small Round Tree	Small Round Tree	10' - 12'	Year Round	See Notes
190	○	Small Round Tree	Small Round Tree	10' - 12'	Year Round	See Notes
191	○	Small Round Tree	Small Round Tree	10' - 12'	Year Round	See Notes
192	○	Small Round Tree	Small Round Tree	10' - 12'	Year Round	See Notes
193	○	Small Round Tree	Small Round Tree	10' - 12'	Year Round	See Notes
194	○	Small Round Tree	Small Round Tree	10' - 12'	Year Round	See Notes
195	○	Small Round Tree	Small Round Tree	10' - 12'	Year Round	See Notes
196	○	Small Round Tree	Small Round Tree	10' - 12'	Year Round	See Notes
197	○	Small Round Tree	Small Round Tree	10' - 12'	Year Round	See Notes
198	○	Small Round Tree	Small Round Tree	10' - 12'	Year Round	See Notes
199	○	Small Round Tree	Small Round Tree	10' - 12'	Year Round	See Notes
200	○	Small Round Tree	Small Round Tree	10' - 12'	Year Round	See Notes

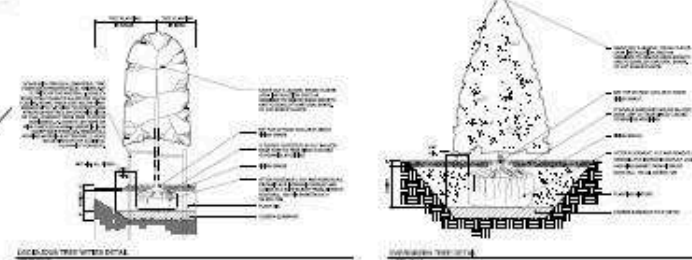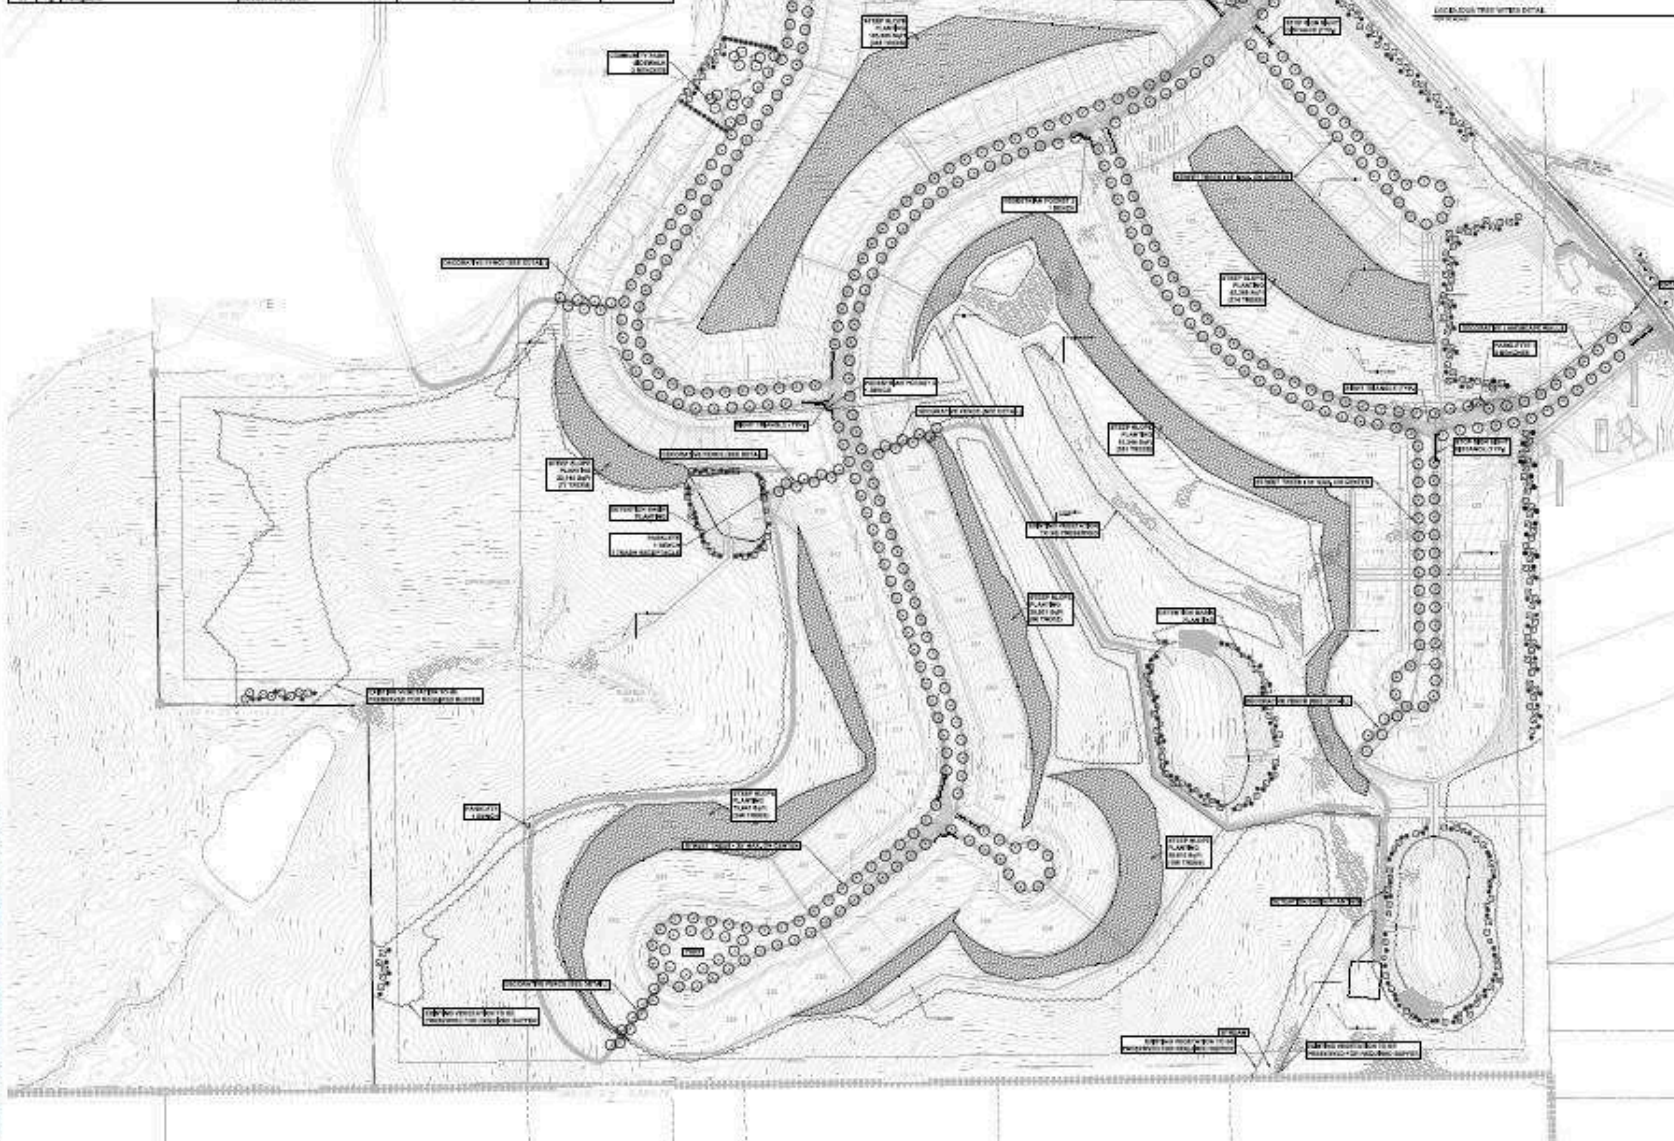

- Notes:**
1. ALL PLANTING SHALL BE DONE IN ACCORDANCE WITH THE LATEST EDITIONS OF THE NATIONAL LANDSCAPE ARCHITECTURE ASSOCIATION (NLA) PRACTICE MANUAL AND THE NATIONAL LANDSCAPE ARCHITECTURE ASSOCIATION (NLA) PRACTICE MANUAL.
Landscape Register Summary	
DATE:	10/13/2017
PROJECT:	LAUREL POINTE
CLIENT:	PIKEWOOD LAND PARTNERS, LLC
LOCATION:	2543 WASHINGTON ROAD, PITTSBURGH, PA 15241
SCALE:	1" = 10'



**PVE ENGINEERING**  
 PVE Engineering, LLC  
 2543 Washington Road  
 Pittsburgh, PA 15241  
 Phone: 412.321.1111  
 Fax: 412.321.1112  
 Website: www.pve-engineering.com

**811** *one-hour below*  
 Call before you dig  
 1-800-485-4854

DATE ISSUED:	OCTOBER 3, 2017
NO.	DESCRIPTION
1	LAUREL POINTE
2	LAUREL POINTE
Scale: 1" = 10'  
 Client: Pikewood Land Partners, LLC  
 Project Name: **LAUREL POINTE**  
 Drawing Name: **LANDSCAPE PLAN**  
 Project No: 161175 Drawing No: C-800