






Stormwater Capital Project

Sun Valley Development



August 2020

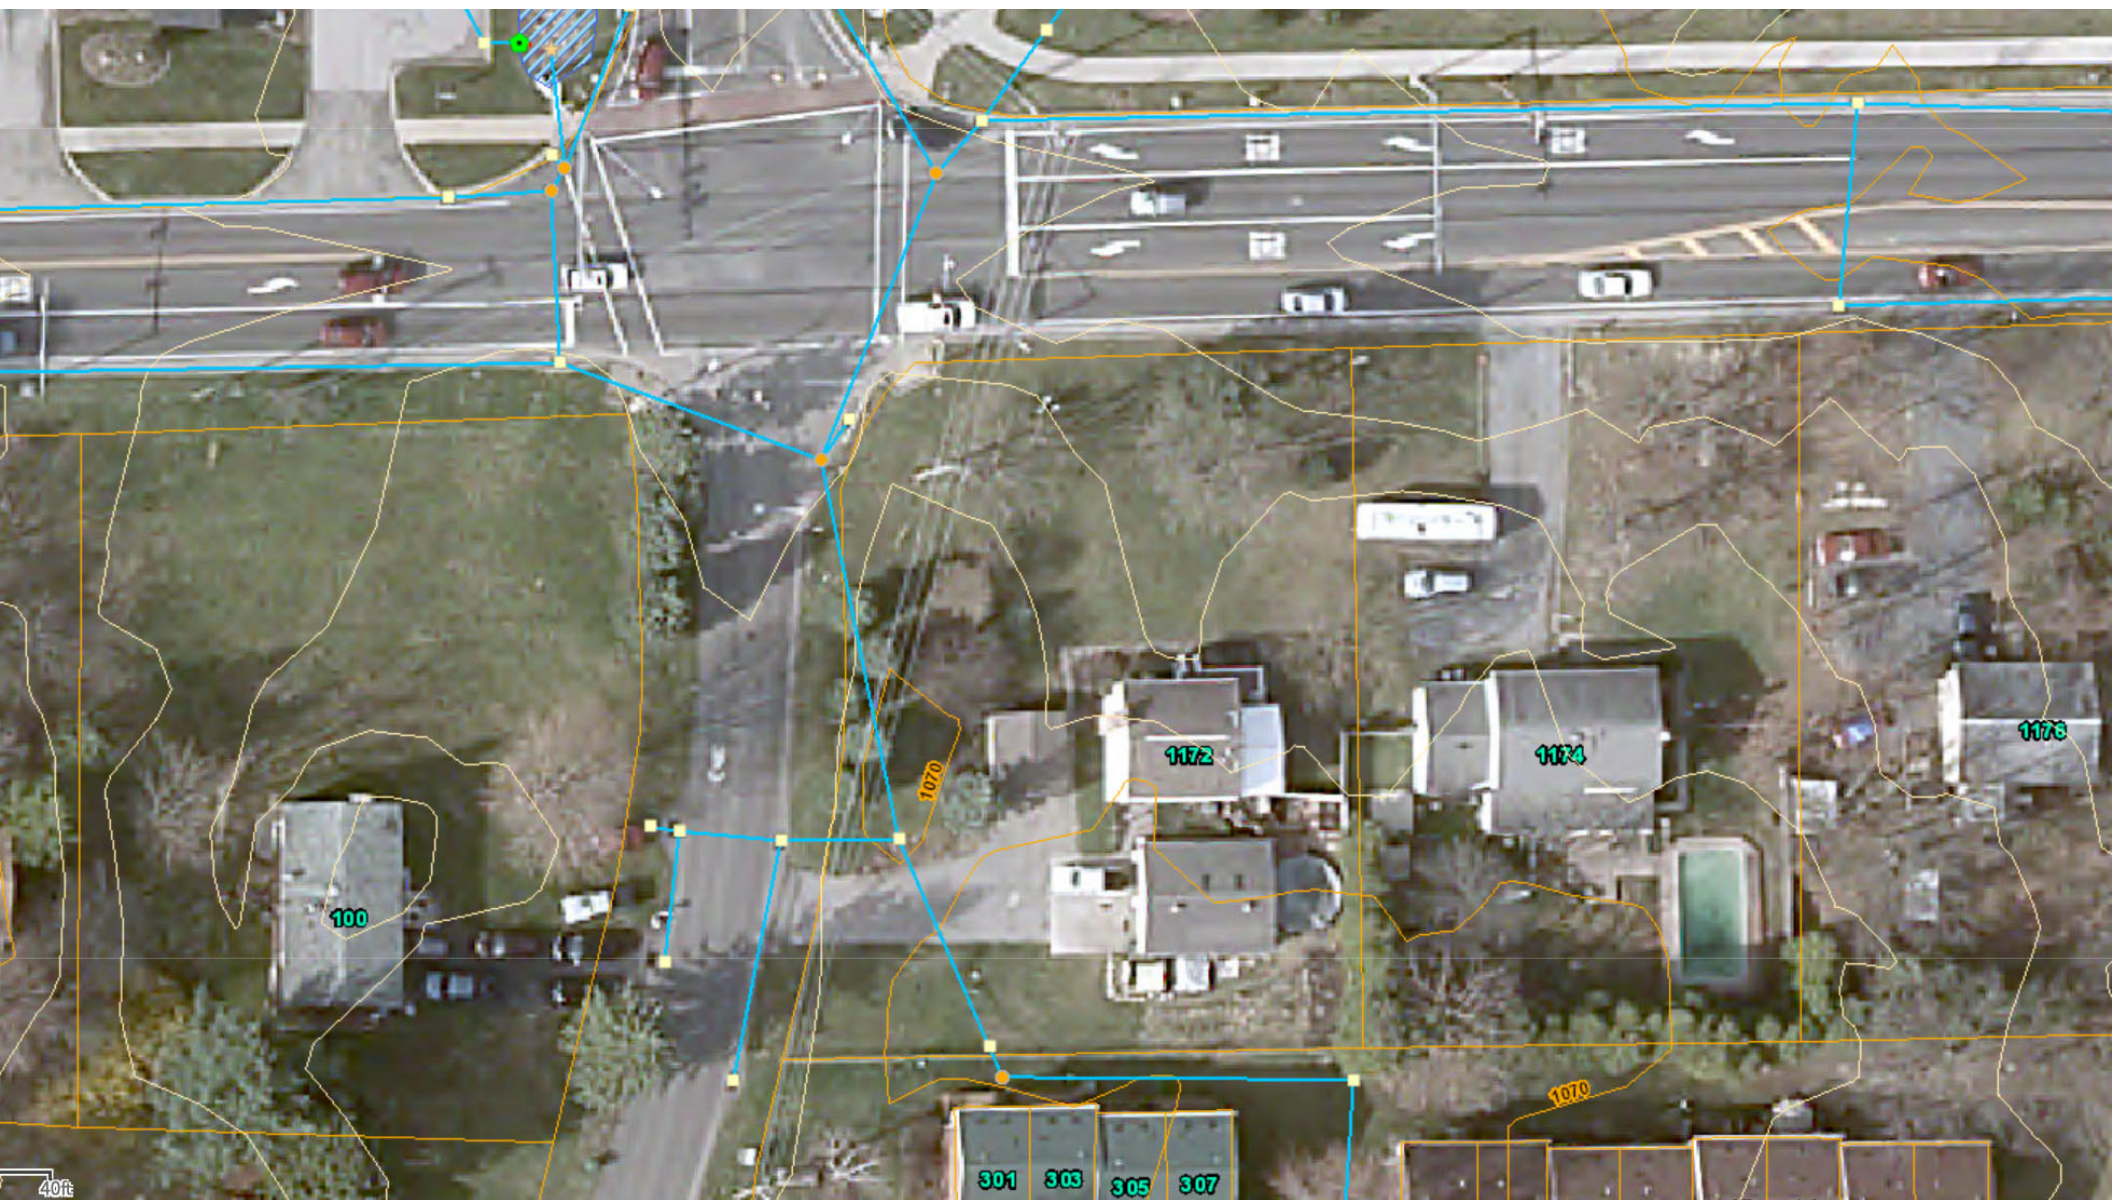

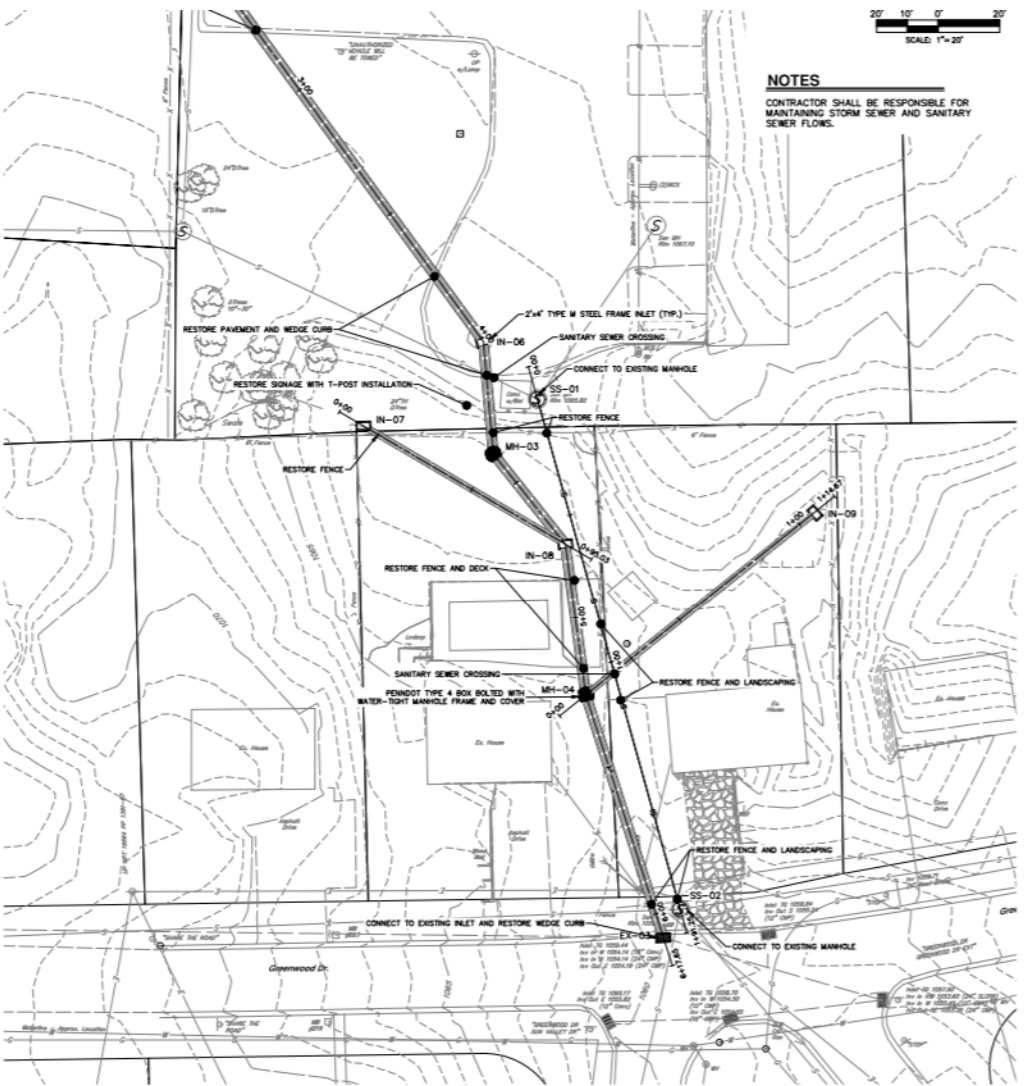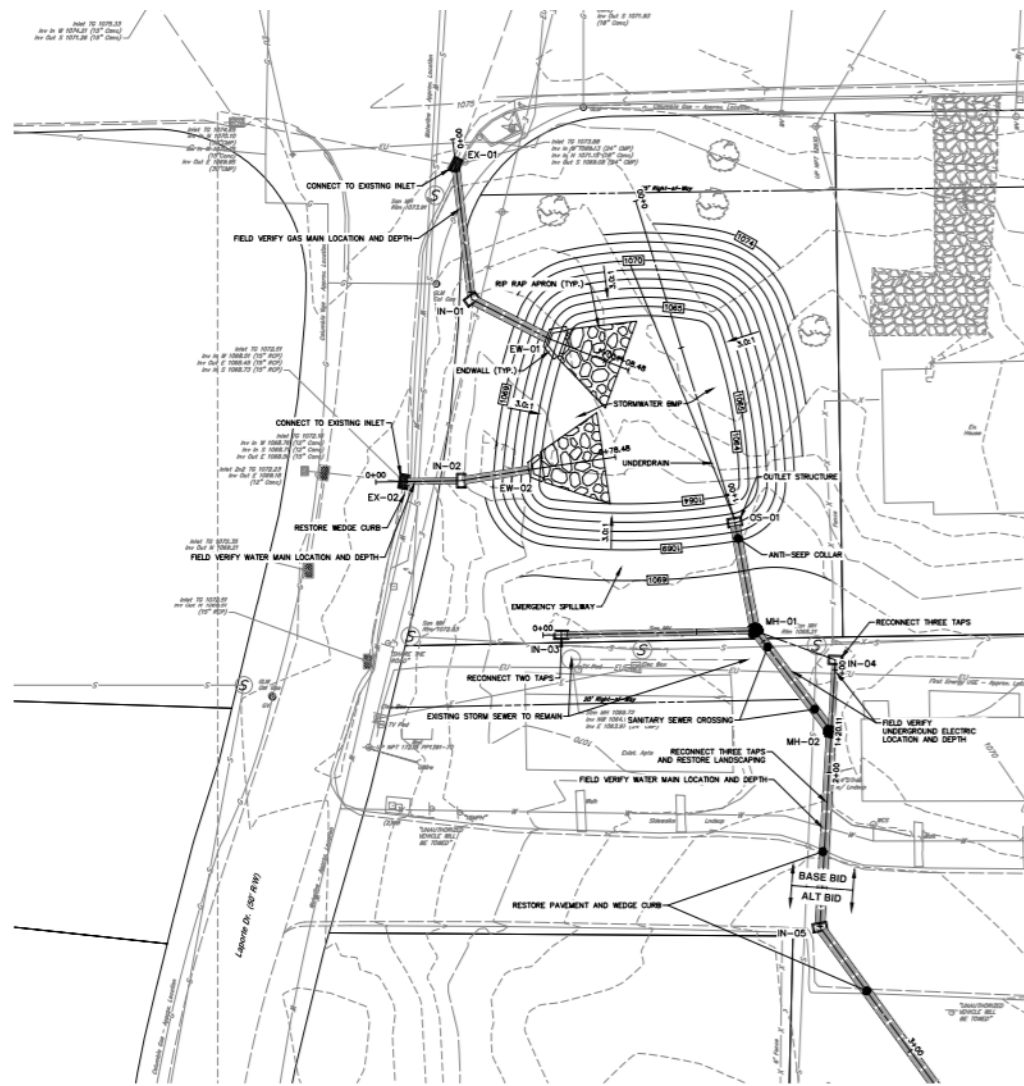

NOTES
CONTRACTOR SHALL BE RESPONSIBLE FOR
MAINTAINING STORM SEWER AND SANITARY
SEWER FLOWS.

20' 10' 0' 20'
SCALE: 1"=20'



CRANBERRY TOWNSHIP
2525 ROCHESTER ROAD SUITE 400
CRANBERRY TOWNSHIP, PA 16066

SITE LAYOUT PLAN
FOR
FREEDOM ROAD STORMWATER PROJECT

PROJ. MGR. - BLG	DRAWING NO.
DESIGN - BTK	PL-1
CADD - BTK	SHEET NO.
CHECKED - BLG	



Sun Valley Storm System Improvement: Project Timeline

[illegible]