


Cenci's Pizza

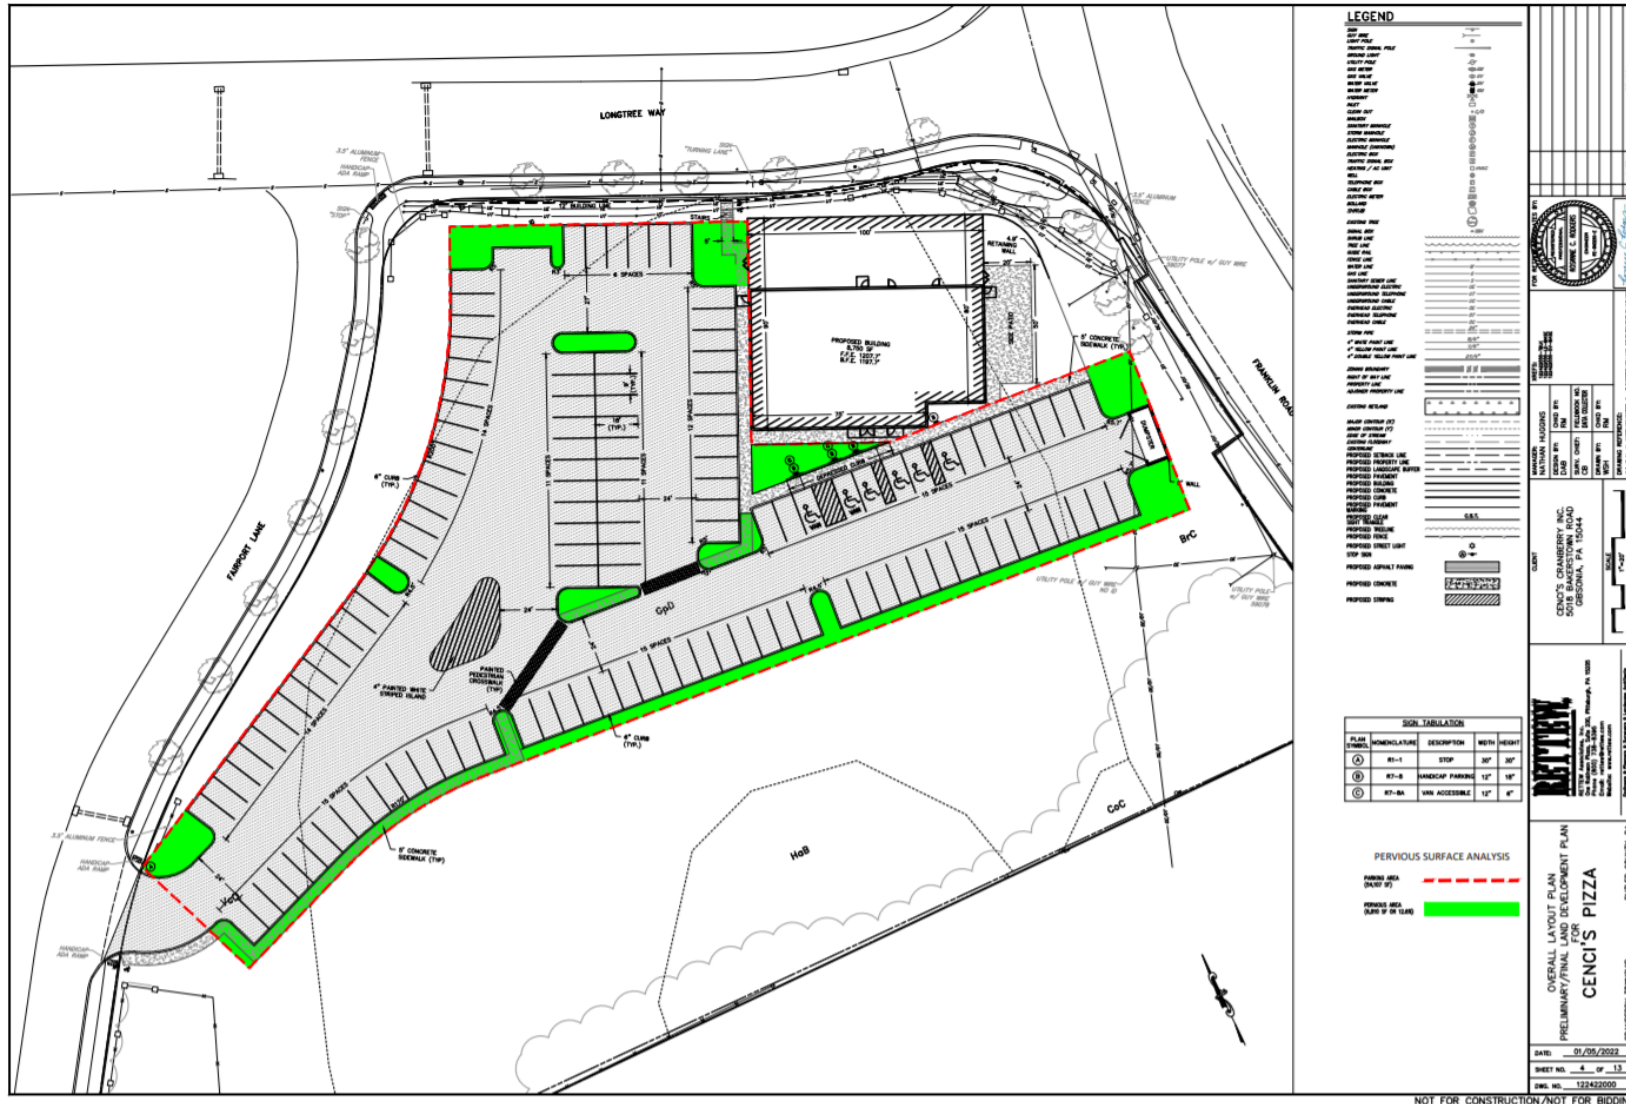









Ground floor brick w/ alternating courses




Corrugated vertical metal siding



Exposed metal channel window heads & parapet cap



Hardpanel siding

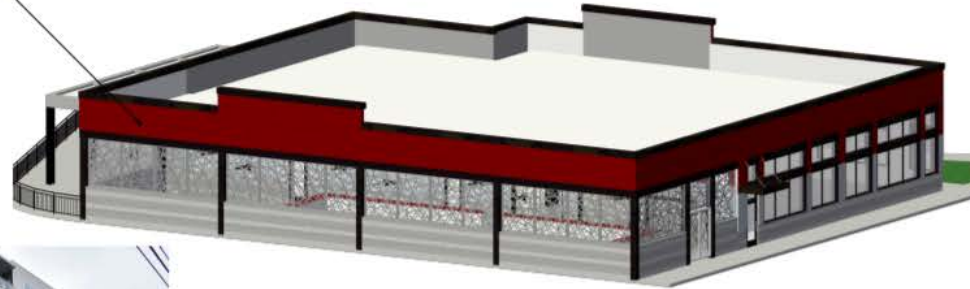

Architect:
Cullen & Associates, LLC
401 Liberty Avenue
Pittsburgh, PA 15224
Telephone: (412) 441-7000

Client:
Cenci's
Cranberry Woods
Telephone:



Renderings

Date:
12-28-21

Scale:
1/8" = 1'-0"

Revised:

Page:
A1



Perforated metal panels @ exterior bar walls



Mechanically operated louvered roof system w/ integral gutter system by Pennsylvania Patios



Architect:
Cullen & Associates, L.L.C.
4012 Liberty Avenue
Pittsburgh, PA 15224
Telephone: (412) 441-7000

Client:
Cenci's
Cranberry Woods
Telephone:



Renderings

Date:
12-28-21

Scale:
1/8"=1'-0"

Revised:

Page:
A2