


# Cranberry Township Brush Creek Water Pollution Control Expansion – LD-23-20



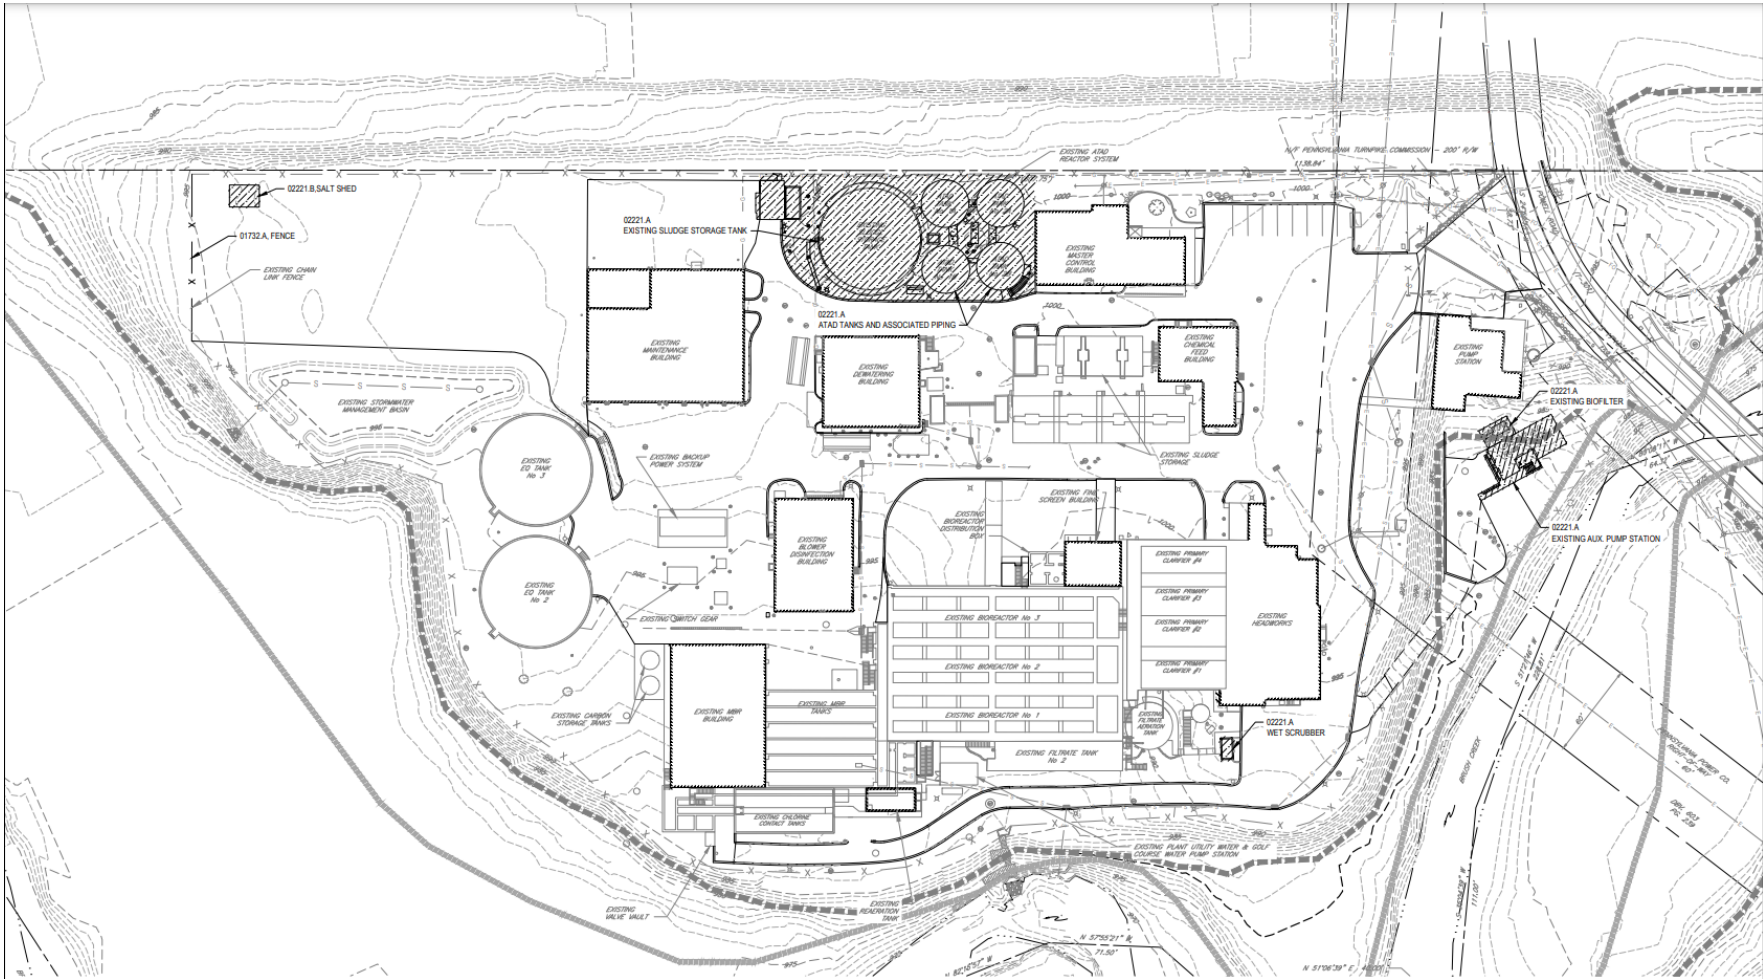

**PLAN**

SCALE 1" = 40'

