






Bank of America

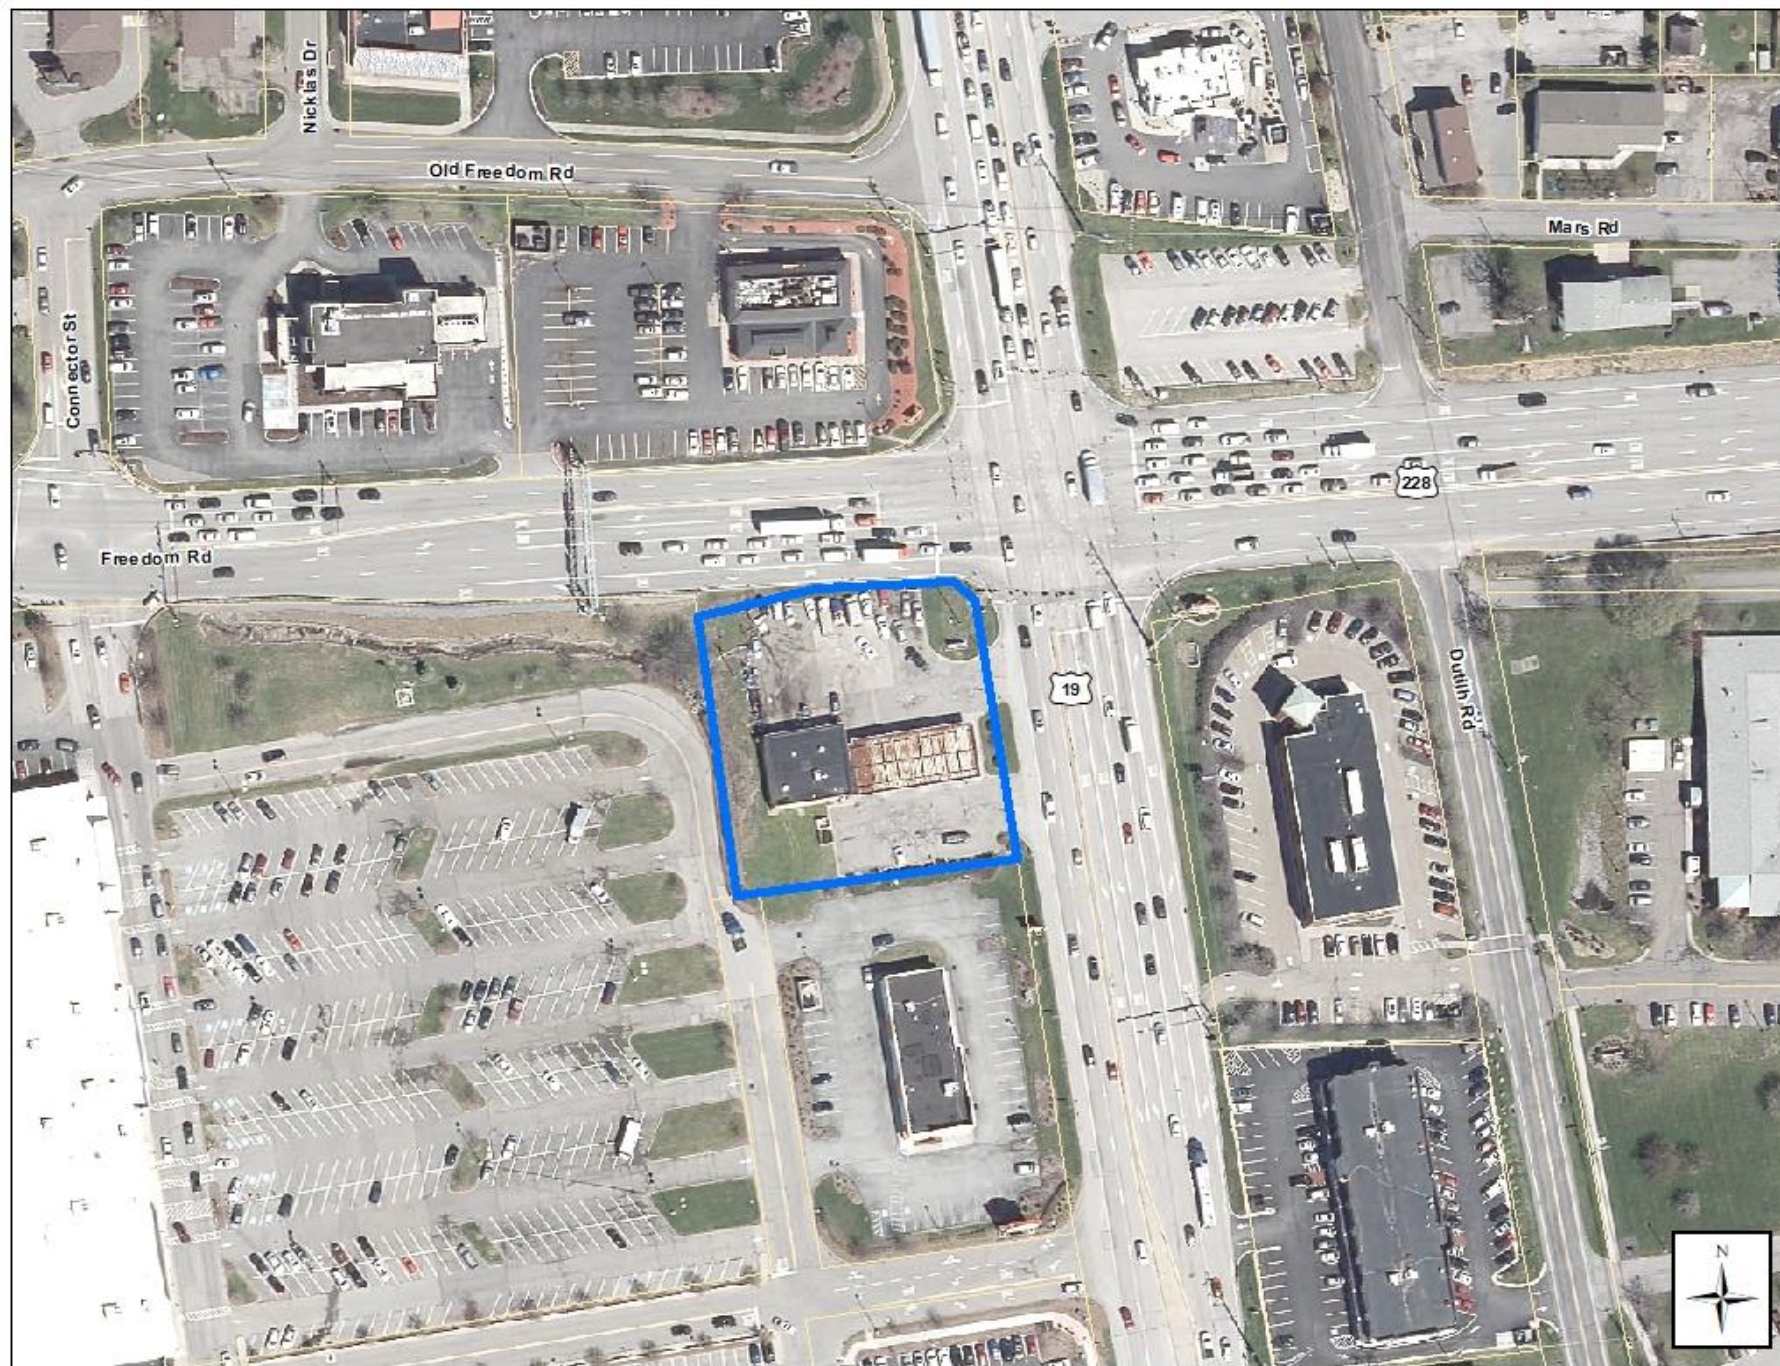


Do Not Enter





Bank of America




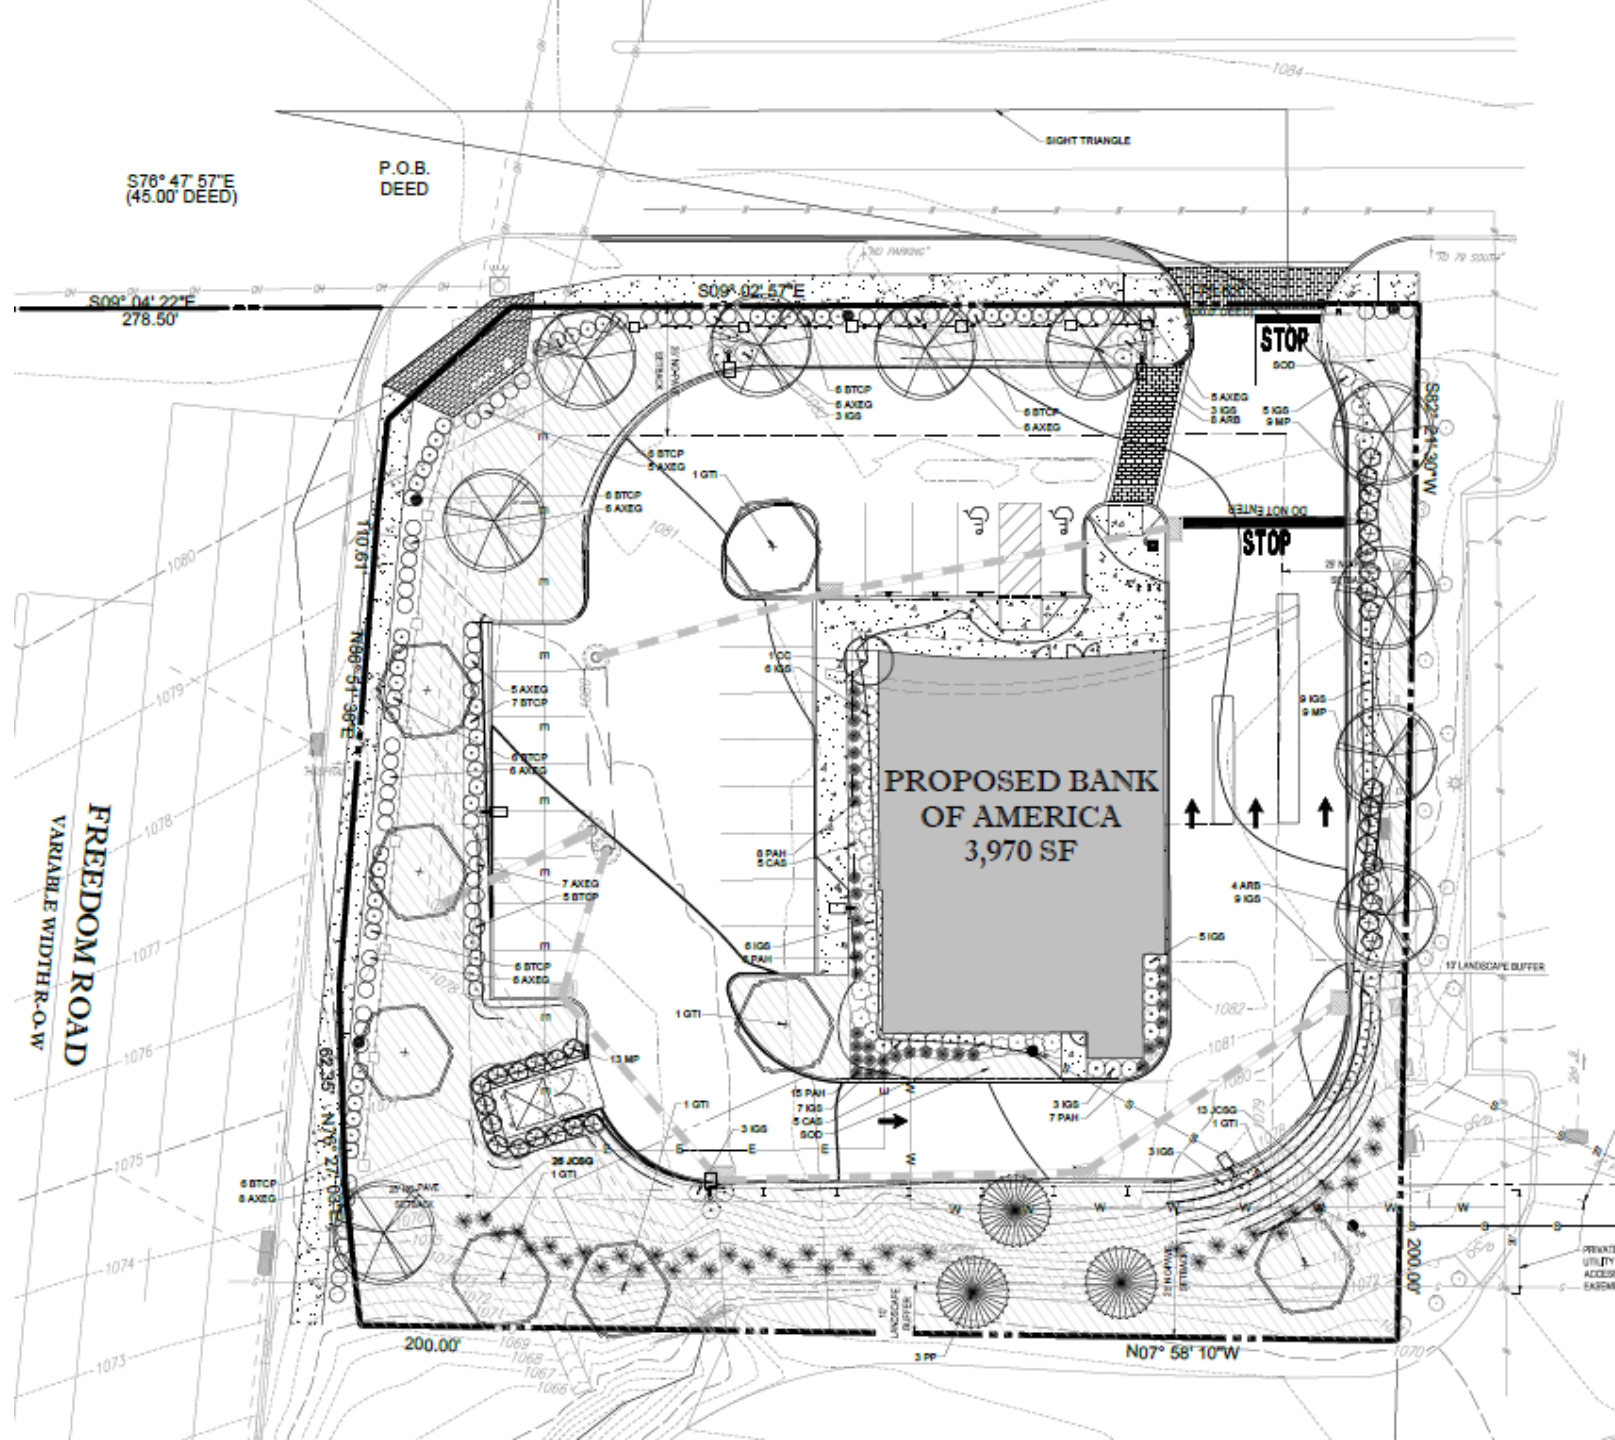



PERRY HIGHWAY ELEVATION
SCALE: 1/8" = 1'-0"

1

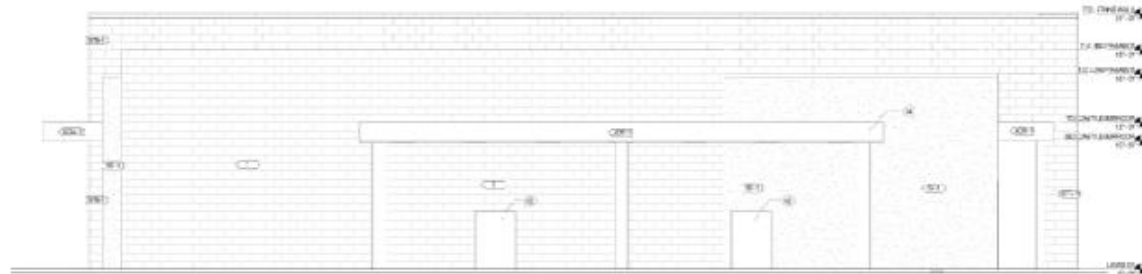

DRIVE-THRU ELEVATION
SCALE: 1/8" = 1'-0"

2

STUCCO PLASTER
(BAC PRESCRIPTIVE) ("BASE OF DESIGN")

ST-1 STUCCO PLASTER (BAC PRESCRIPTIVE)

ALUMINUM COMPOSITE METAL PANEL
(BAC PRESCRIPTIVE) ("BASE OF DESIGN")

AL-1 ALUMINUM COMPOSITE METAL PANEL (BAC PRESCRIPTIVE)

AL-2 ALUMINUM COMPOSITE METAL PANEL (BAC PRESCRIPTIVE)

ALUMINUM GLAZING FRAMES
(BAC PRESCRIPTIVE) ("BASE OF DESIGN")

GL-1 ALUMINUM GLAZING FRAMES (BAC PRESCRIPTIVE)

METAL PANEL
(BAC PRESCRIPTIVE) ("BASE OF DESIGN")

MP-1 METAL PANEL (BAC PRESCRIPTIVE)

STONE
(BAC PRESCRIPTIVE) ("BASE OF DESIGN")

ST-1 STONE (BAC PRESCRIPTIVE)

ST-2 STONE (BAC PRESCRIPTIVE)

ST-3 STONE (BAC PRESCRIPTIVE)

ST-4 STONE (BAC PRESCRIPTIVE)

W/CM COMPOSITE
(BAC PRESCRIPTIVE) ("BASE OF DESIGN")

WCM-1 W/CM COMPOSITE (BAC PRESCRIPTIVE)























































SHEET 01 OF 02

3









LEGEND

See Notes

NOT FOR
CONSTRUCTION

Typical

12.77.10.10

EXTERIOR ELEVATIONS

As noted

A02.02

© 2010 Gensler




EXISTING PROPERTY BOUNDARY

EXISTING LOCAL ROAD

EXISTING ADJACENT PROPERTY LINE

EXISTING EASEMENT

EXISTING CONCRETE CURB

EXISTING SIDEWALK

EXISTING GUTTERLINE

EXISTING BUILDING

EXISTING IMPROVED UTILITY LINES

EXISTING STONE WALLS

EXISTING BATTERY WALLS

EXISTING GAS MAIN

EXISTING GAS LINE

EXISTING GAS MAIN AND LANE



CALL BEFORE YOU DIG



NOT APPROVED FOR
CONSTRUCTION

PROJECT No. P613002
DRAWN BY: KSC
CHECKED BY: KJB
DATE: 11.08.2008
SCALE: AS NOTED
GEO. LG.: P613002-04-00-1

PROJECT:

PRELIMINARY/FINAL LAND DEVELOPMENT PLANS

100


PROPOSED
BANK OF
AMERICA

20133 ROUTE 19
BUTLER COUNTY
CRANBERRY TOWNSHIP, PA



1 ALLIANCE SQUARE
PITTSBURGH, PENNSYLVANIA 15212
Phone (724) 638-8000
www.SchierEngineering.com



DEMOLITION & EXISTING CONDITIONS

REFERENCES

03

REVISION 1 - 01.11.2019