



DISTRICT	COUNTY	ROUTE	SECTION	SHEET	
10-0	BUTLER	0079	260	51 OF 141	
CRANBERRY TOWNSHIP					
REVISION NUMBER	REVISIONS			DATE	BY
RD					

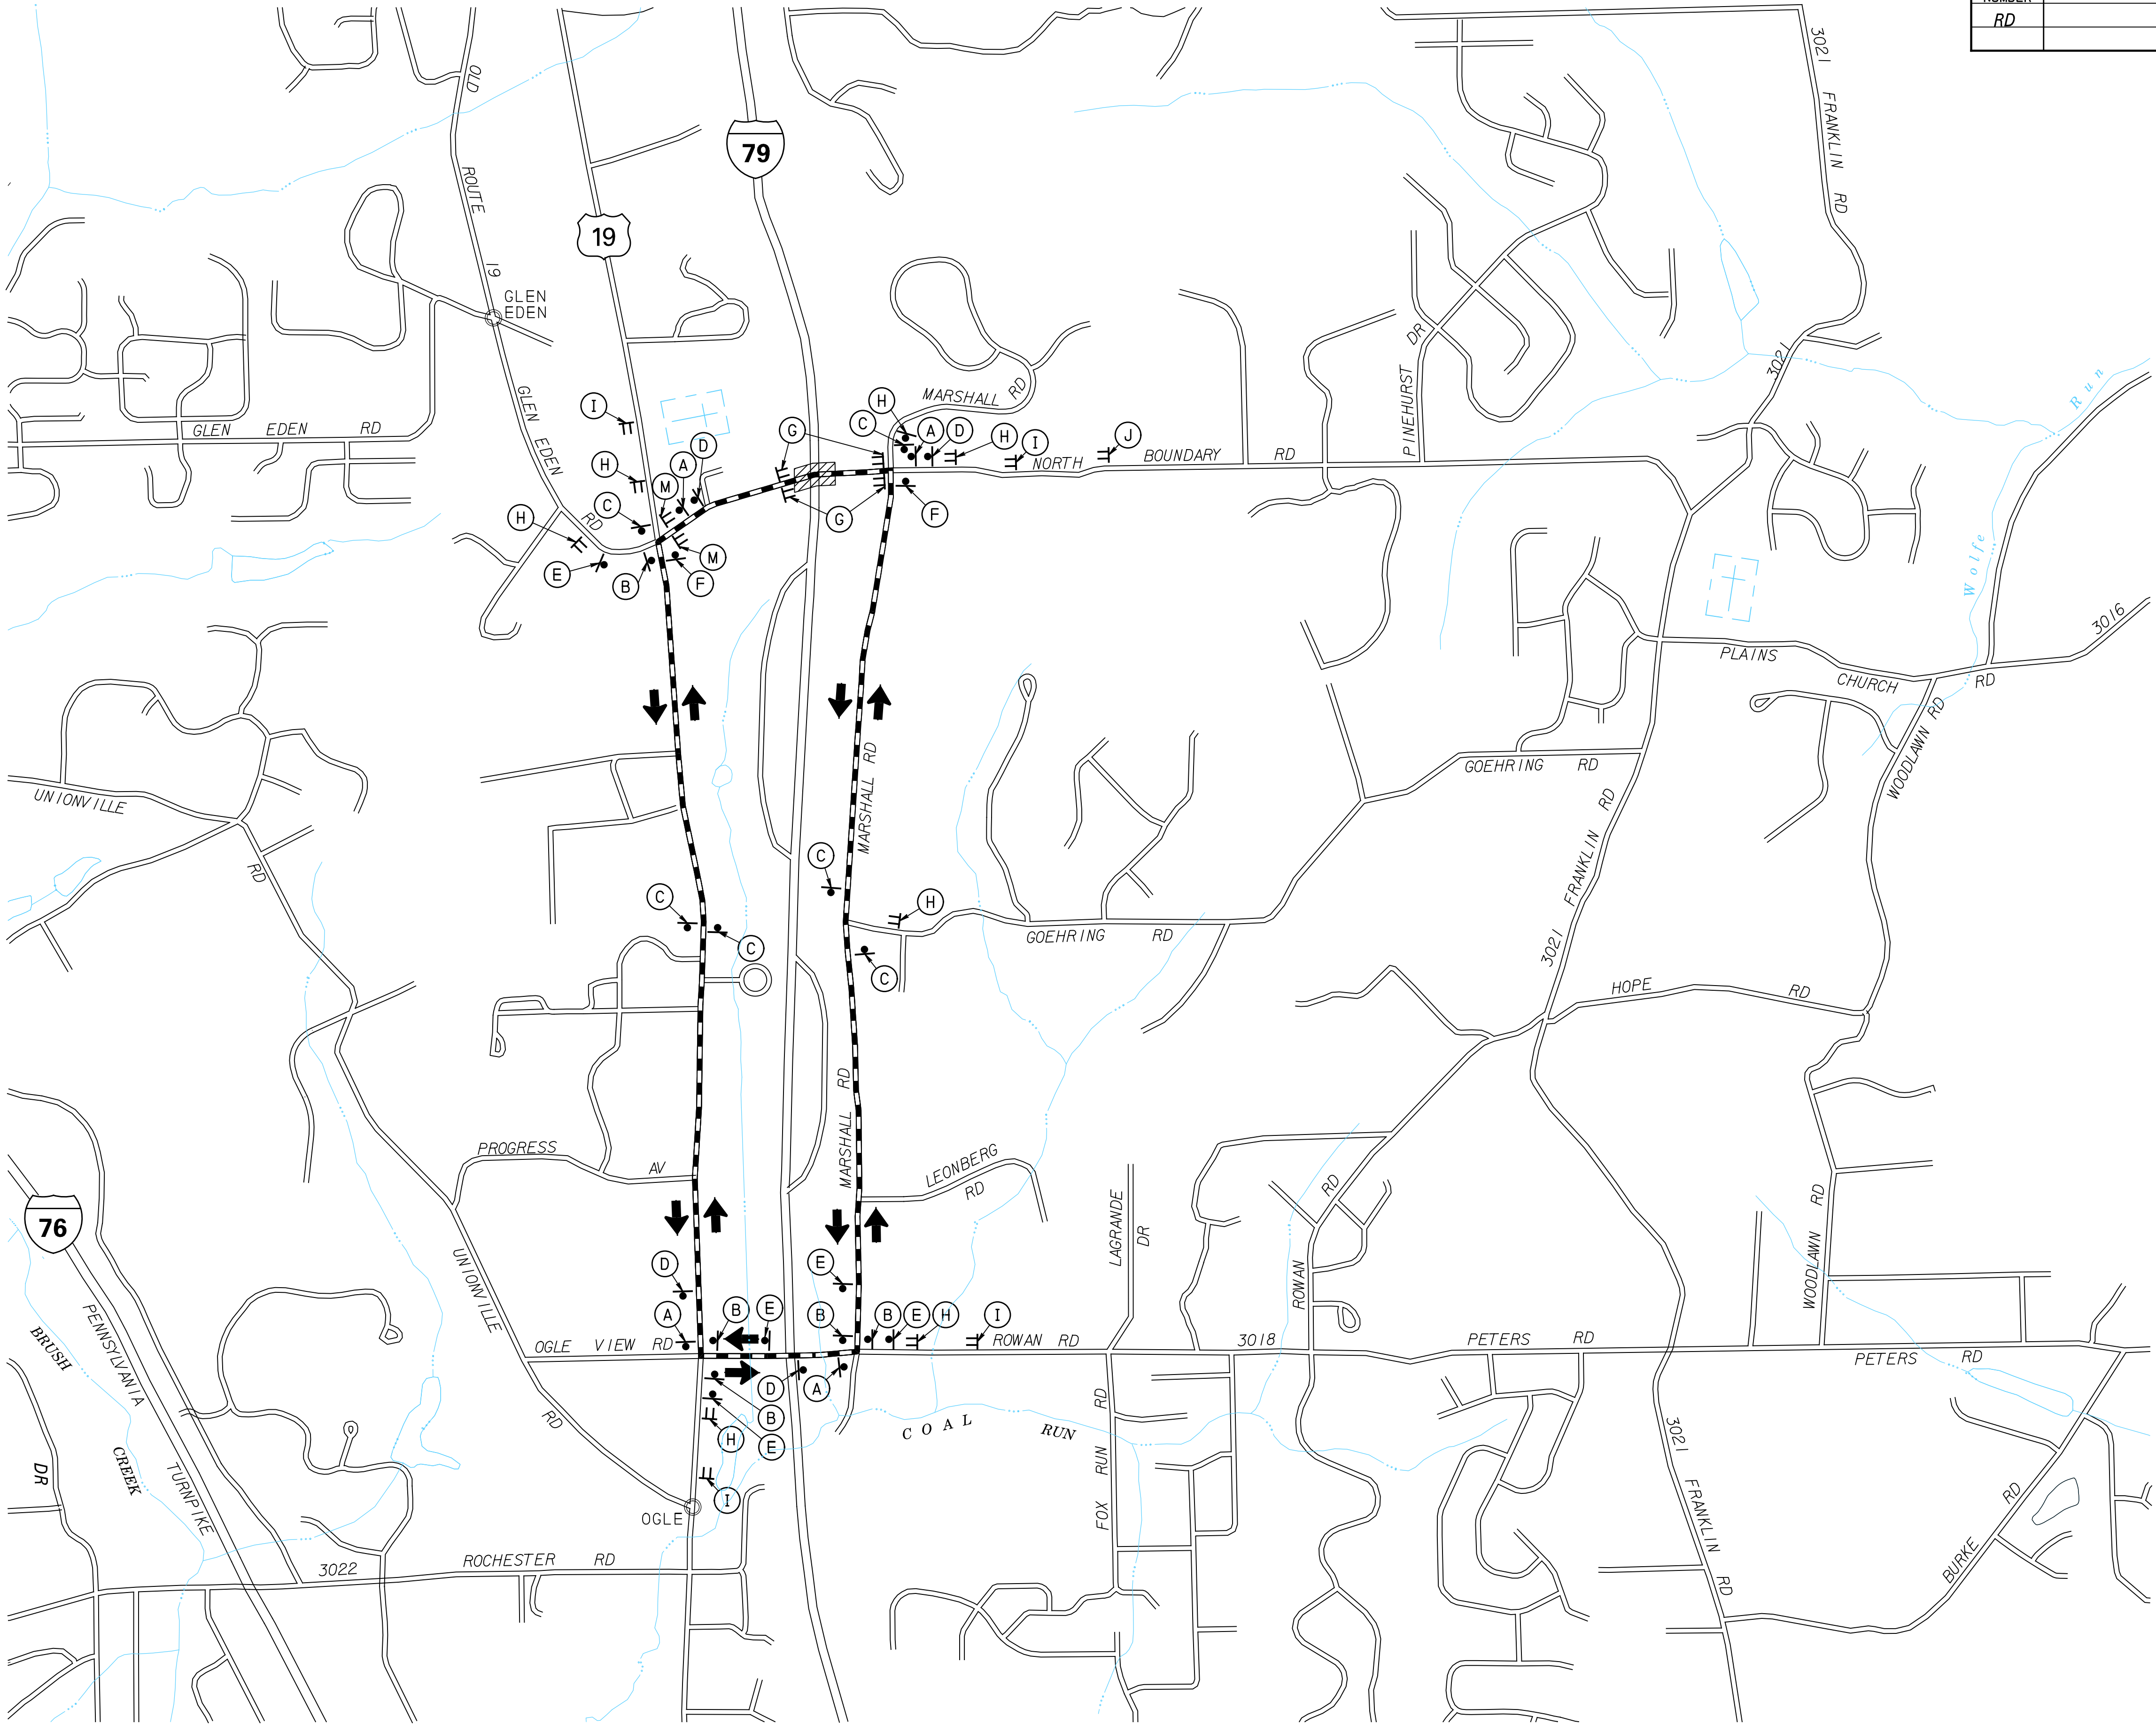

LEGEND

- DETOUR
- TYPE III BARRICADE
- TEMPORARY SIGN POST
- DIRECTION OF TRAVEL
- CLOSURE

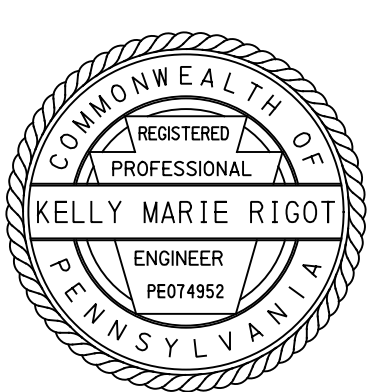

TRAFFIC CONTROL PLAN
DETOUR (SHEET 1 OF 2)