

CRANBERRY TOWNSHIP
BUTLER COUNTY, PENNSYLVANIA

NOTES

- THE CONTRACTOR SHALL BE RESPONSIBLE FOR OBTAINING ALL NECESSARY PERMITS AND LOCAL, STATE AND FEDERAL REGULATIONS AND ORDINANCES APPLICABLE TO ALL WORKS TO BE PERFORMED UNDER THIS CONTRACT. 

ELECTRIC SERVICE

PENN POWER
701 WEST NEW CASTLE STREET
ZELIENOPLE, PA 15063
CONTACT: DAN STEWART
EMAIL: dstewart@firstenergycorp.com
PHONE: 724-483-1433

SANITARY SEWER SERVICE

CRANBERRY TOWNSHIP SEWER & WATER
2525 ROCHESTER ROAD
SUITE 400
CRANBERRY TOWNSHIP, PA 16066
CONTACT: NANCY SIKORA
EMAIL: NANCY.SIKORA@CRANBERRYTOWNSHIP.ORG
PHONE NUMBER: 724-776-4206

WATER SERVICE

CRANBERRY TOWNSHIP SEWER & WATER
2825 ROCHESTER ROAD
SUITE 400
CRANBERRY TOWNSHIP, PA 16006
CONTACT: NANCY SIKORA
EMAIL: NANCY.SIKORA@CRANBERRYTOWNSHIP.ORG
PHONE NUMBER: 724-776-4800

GAS SERVICE

COLUMBIA GAS OF PA
251 WEST MAIDEN STREET
WASHINGTON, PA 15301
CONTACT: CHRISTINE DUJMC
EMAIL: CDUJMC@NSOURCE.COM
PHONE: 724-314-0561

COMMUNICATIONS

ARMSTRONG
531 PERRY WAY
ZELLENFELD, PA 16063
PHONE: 877-877-8711



VICINITY MAP

THE END

1. U.S.G.S. 7.5' TYPICAL MAP, SACRED QUADRANGLE, PA. DATE 2019

ONE CALL SERIAL NO.: 20182811203



CALL BEFORE YOU DIG
PENNSYLVANIA LAW REQUIRES
3 WORKING DAYS NOTICE FOR
CONSTRUCTION PHASE AND 10 WORKING
DAYS IN DESIGN STAGE-STOP CALL
INSTANTANEOUSLY CALL SYSTEM, INC.
1-800-242-1776


PROPERTY OWNER:

GUMBER ASSOCIATES
535 SMITHFIELD STREET
SUITE 1000
PITTSBURGH, PA 15222

CONTACT: BRIAN GUMBERG
PHONE: 412-281-9100

DEVELOPER:

JPMORGAN CHASE BANK, N.A.
1111 POLARIS PKWY
COLUMBUS, OH 43240-2050

CONTACT: TODD SAMMS
PHONE: 614-248-3128

CIVIL ENGINEERING FIRM:

CIVIL & ENVIRONMENTAL CONSULTANTS, INC.
333 BALDWIN ROAD
PITTSBURGH, PENNSYLVANIA 15205

CONTACT: JOSEPH A. LIPARELA, P.E.
PHONE: (412) 429-2324

ARCHITECTURAL FIRM:

FEINKNOPF MACIOCE SCHAPPA ARCHITECTS
995 WEST 3rd AVENUE
COLUMBUS, OH 43212

CONTACT: MELISSA MAYER
PHONE: 614-545-1741

LIST OF DRAWINGS

#	DRAWING NUMBER	SHEET TITLE
1	C000	COVER SHEET
2	C001	PROJECT NOTES
3	C002	CERTIFICATION SIGNATURES
4	C100	EXISTING CONDITIONS AND DEMOLITION PLAN
5	C200	SITE LAYOUT PLAN
6	C300	POSM AND GRADING PLAN
7	C301	STORM SEWER PROFILES
8	C300	SITE UTILITY PLAN
9	C501	SANITARY SEWER PROFILES
10	C600	SITE LIGHTING PLAN
11	C601	SITE LIGHTING DETAILS
12	C700	LANDSCAPE PLAN
13	C701	LANDSCAPE DETAILS
14	C800	SITE CONSTRUCTION DETAILS
15	C801	SITE CONSTRUCTION DETAILS
16	C802	SITE CONSTRUCTION DETAILS
17	C803	SITE CONSTRUCTION DETAILS
18	C804	SITE CONSTRUCTION DETAILS
19	C805	SITE CONSTRUCTION DETAILS
20	C900	EROSION AND SEDIMENT CONTROL PLAN
21	C901	EROSION AND SEDIMENT CONTROL NOTES
22	C902	EROSION AND SEDIMENT CONTROL NOTES AND DETAILS
23	C903	EROSION AND SEDIMENT CONTROL DETAILS
SUPPLEMENTAL DRAWING PREPARED BY CEC		
1	SU-1	PLAN OF PROPERTY PLAN OF TOPOGRAPHY
SUPPLEMENTAL DRAWING PREPARED BY FMS		
1	CHABE CRANBERRY TOWNSHIP - PROPOSED ELEVATIONS	

COVER SHEET




C000


CEE
Civil & Environmental Consultants, Inc.
355 Madison Road - Pittsburgh, PA 15205
412-599-2524 • 800-599-6124

JPMORGAN CHASE BANK, N.A.
CHASE BANK - CRANBERRY
CRANBERRY TOWNSHIP
BUTLER COUNTY, PENNSYLVANIA



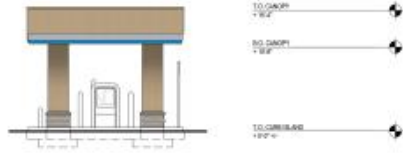

CHASE CRANBERRY TOWNSHIP - PROPOSED ELEVATIONS

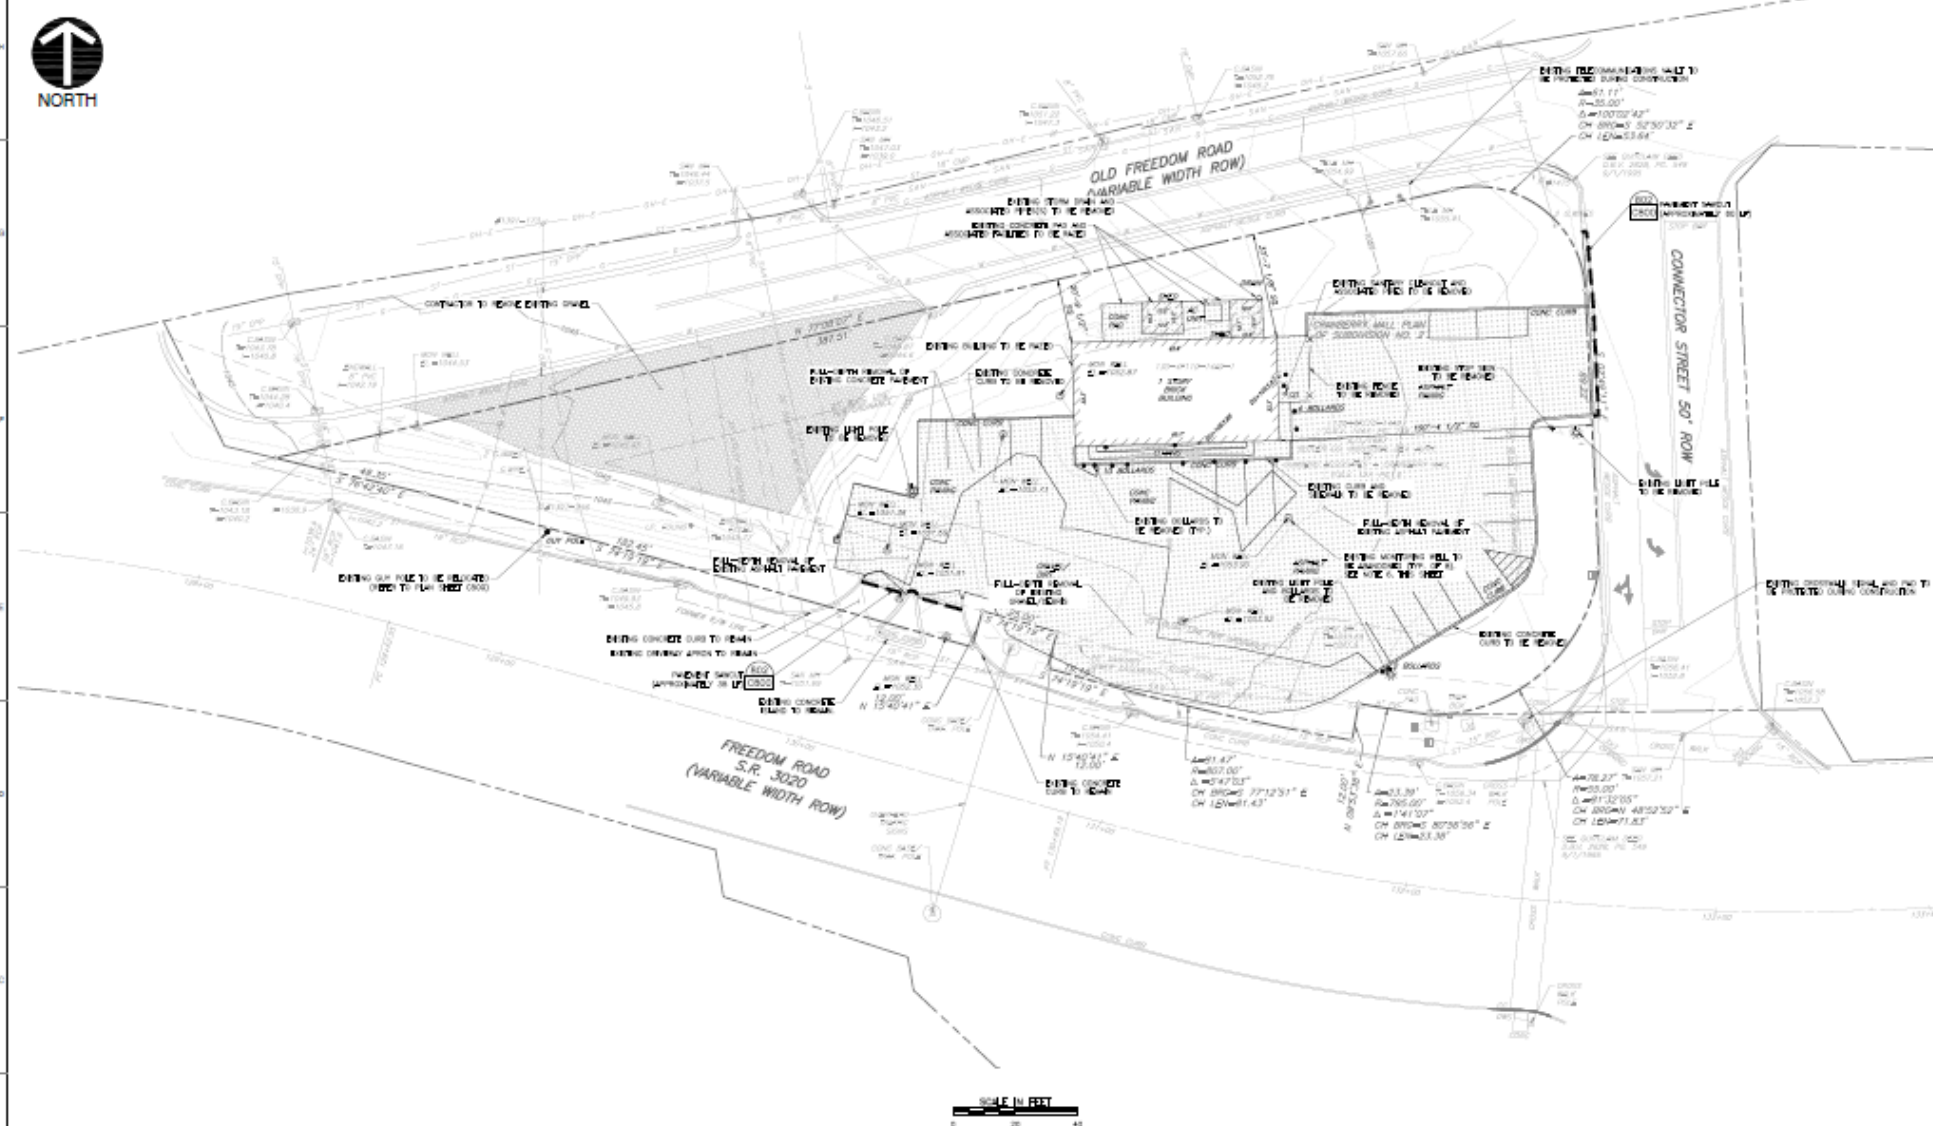



NOTES


REFERENCE

- [illegible]

ONE CALL SERIAL NO.: 20182811203



**EXISTING CONDITIONS
AND DEMOLITION PLAN**

[illegible]

C100

Civil & Environmental Consultants, Inc.

JPMORGAN CHASE BANK, N.A.
CHASE BANK - CRANBERRY
CRANBERRY TOWNSHIP
BUTLER COUNTY, PENNSYLVANIA



JPMORGAN CHASE BANK, N.A.
CHASE BANK - CRANBERRY
CRANBERRY TOWNSHIP
BUTLER COUNTY, PENNSYLVANIA

LEGEND

[illegible][illegible]

LANDSCAPE REQUIREMENTS


ONE CALL SERIAL NO.: 20182811203


- [illegible]



LANDSCAPE PLAN

C700

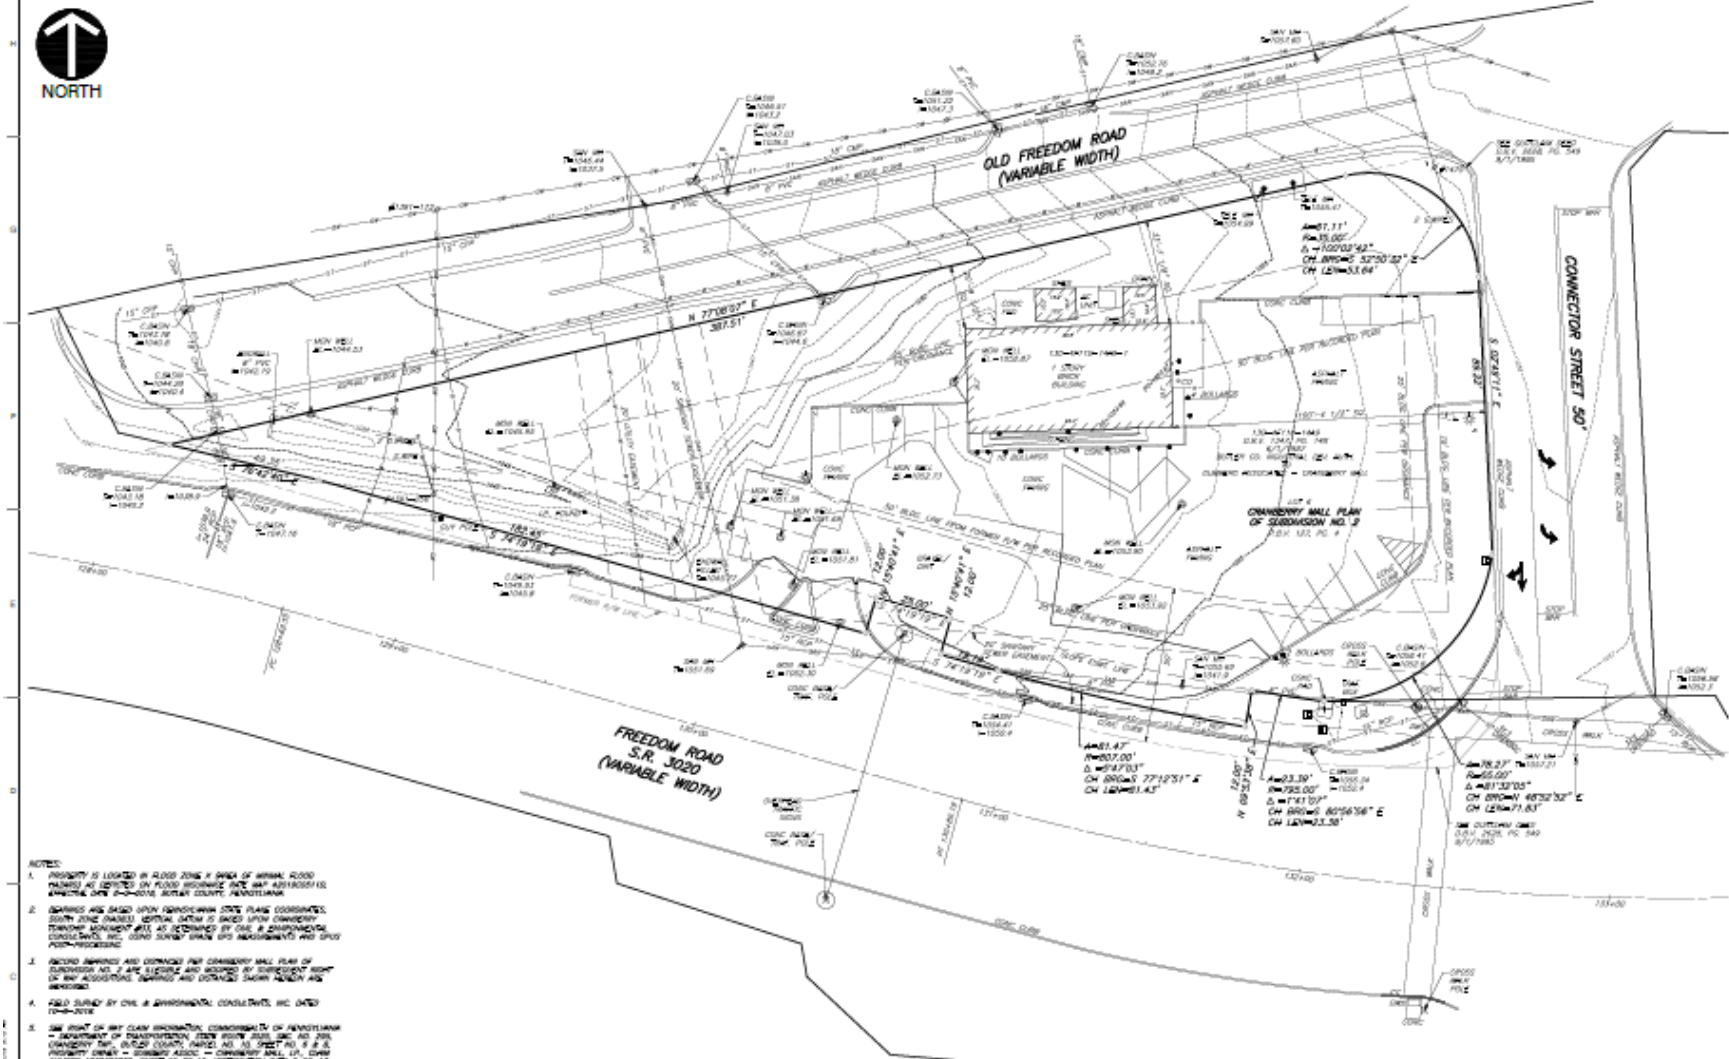

SITE LOCATION MAP
 100-101-102

LEGEND

- | | |
|-------|----------------------------|
| _____ | EXISTING CONDUIT |
| _____ | PERCE |
| _____ | NEW LINE |
| _____ | OVERHEAD POWER LINE |
| _____ | EXISTING SANITARY LINE |
| _____ | STEAM SERVICE LINE |
| _____ | UNDEVELOPED TELEPHONE LINE |
| _____ | UNDEVELOPED ELECTRIC LINE |
| _____ | WATER LINE |
| ② | ONE BOX |
| □ | ONE METER |
| □ | ELECTRIC BOX |
| △ | LIGHT TERMINAL |
| △ | TRAMP POLE |
| △ | UTILITY POLE |
| △ | WATER BOX |
| □ | WATER METER |
| □ | GATE VALVE |
| ○ | SHEDDY MANHOLE |
| ● | STEAM MANHOLE |
| ● | UTILITY MANHOLE |
| + | PIPE WYCHOUT |
| + | SPR |
| ○ | CONCRETE |
| ○ | PIPE/VALVE MARKING STOP |
| ○ | CURB CUT |

SCALE IN FEET

TOTAL BLANK AREA
41,345.64 SQ. FT.

CEC
Civil & Environmental Consultants, Inc.
300 Baldwin Road • Pittsburgh, PA 15205
Ph: 412.426.2212 • 800.365.2202 • Fax: 412.426.2114
www.cecinc.com

PLAN OF PROPERTY
PLAN OF TOPOGRAPHY
Scale:
CRANBERRY TOWNSHIP
BUTLER COUNTY, PENNSYLVANIA
Made For
FEINKNOFF MACIOCE SHAPPA
ARCHITECTS, INC.

DATE:	10-10-2018	SCALE:	1"=20'	DRAWING NO. SU-1 sheet 1 of 1
DRAWN BY:	RWD	CHECKED BY:	DGG	
PROJECT NO:	104-490	APPROVED BY:	JRE	










REFERENCE

- [illegible]

ONE CALL SERIAL NO.: 20182811203



CALL BEFORE YOU DIG!
PENNSYLVANIA LAW REQUIRES
3 WORKING DAYS NOTICE FOR
CONSTRUCTION PHASE AND 10 WORKING
DAYS IN DESIGN/STOP-STOP CALL
PHASE. CALL ONE CALL SYSTEM, INC.
1-800-242-1778




SITE UTILITY PLAN

Civil & Environmental Consultants, Inc.

JPMORGAN CHASE BANK, N.A.
CHASE BANK - CRANBERRY
CRANBERRY TOWNSHIP
BUTLER COUNTY, PENNSYLVANIA

SUBMITTAL & REVISION RECORD	
NO	DATE
0000	05/05/2014
REVISIONS: NONE	

C