




C000

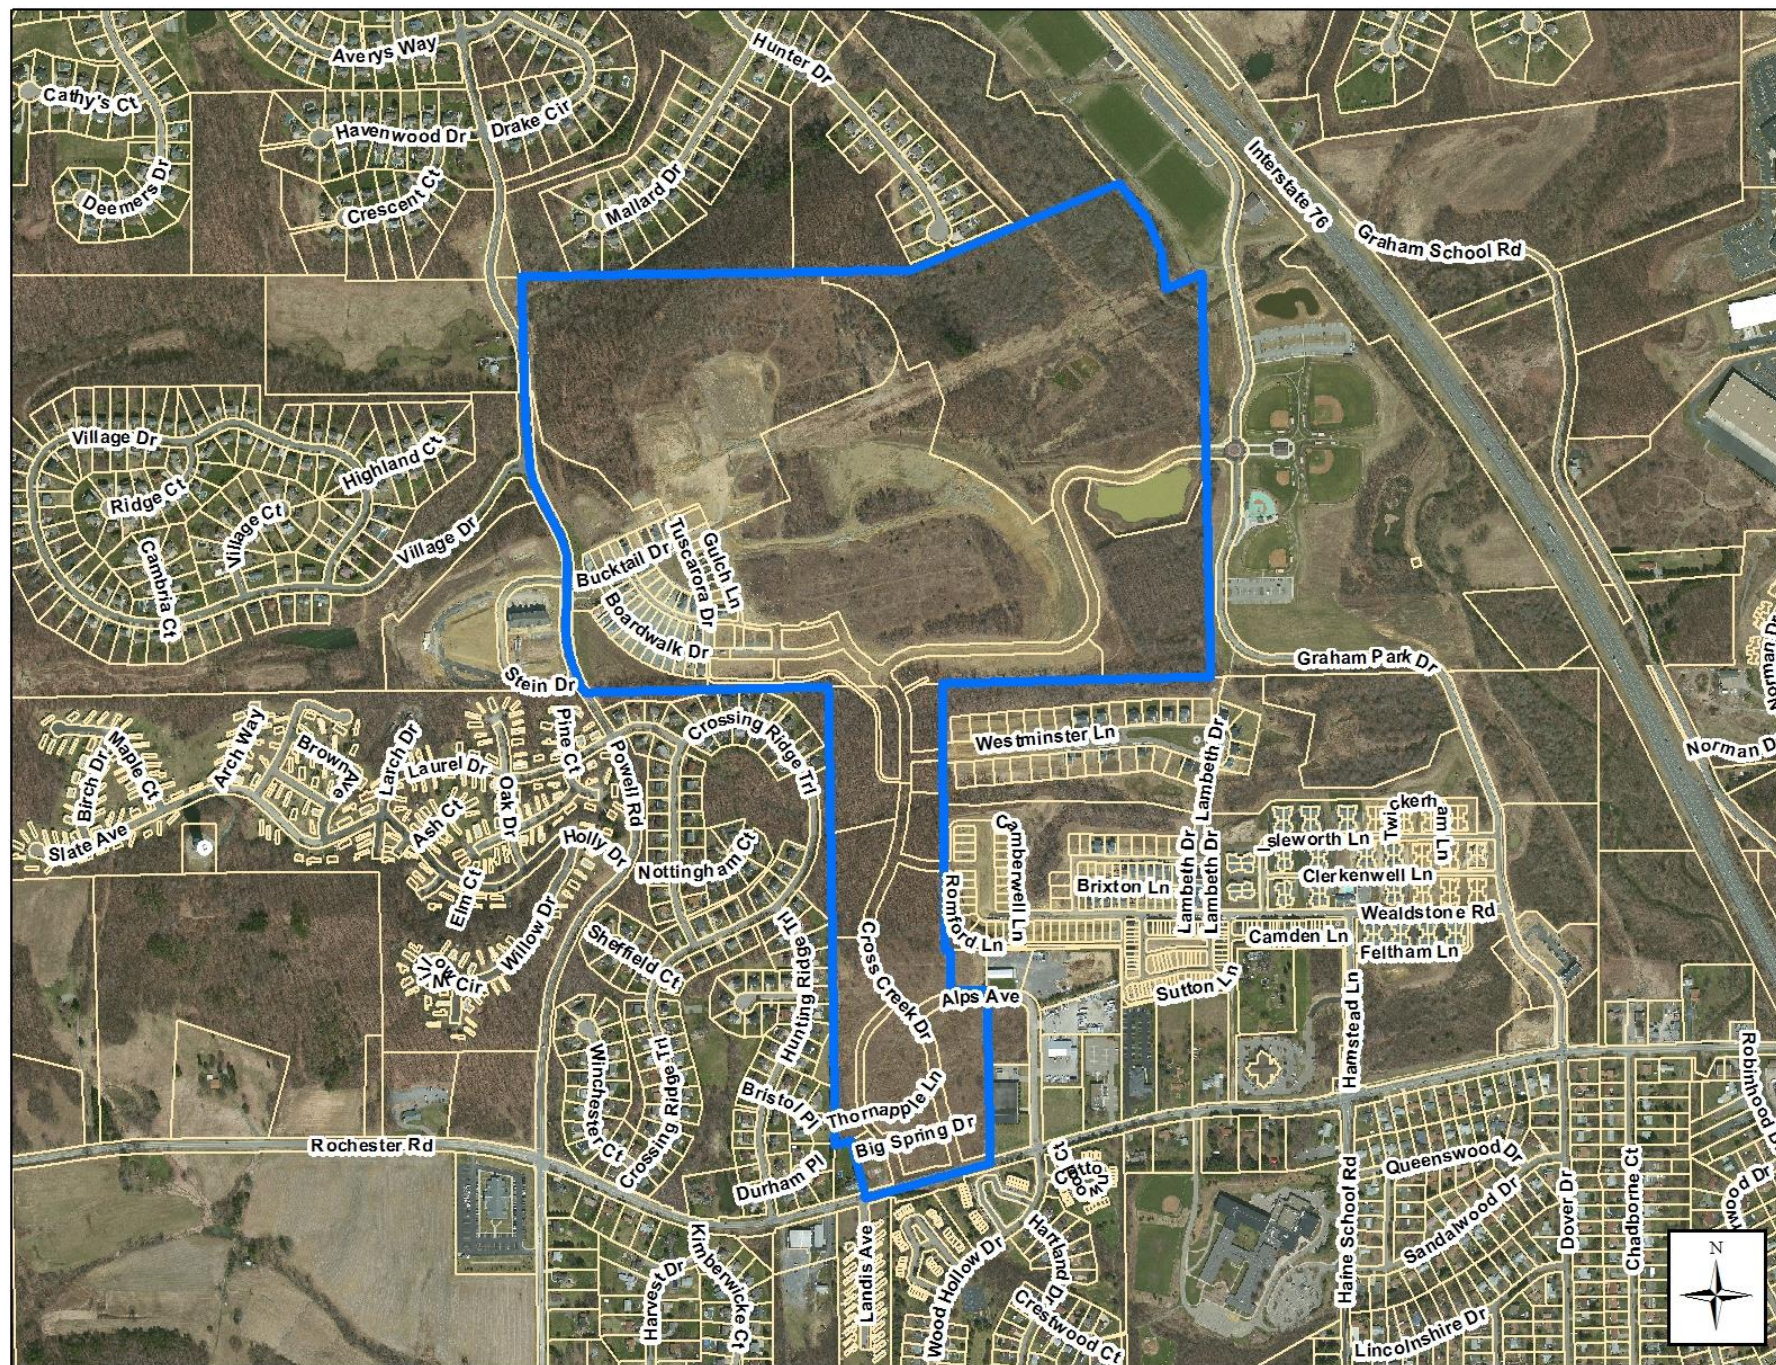




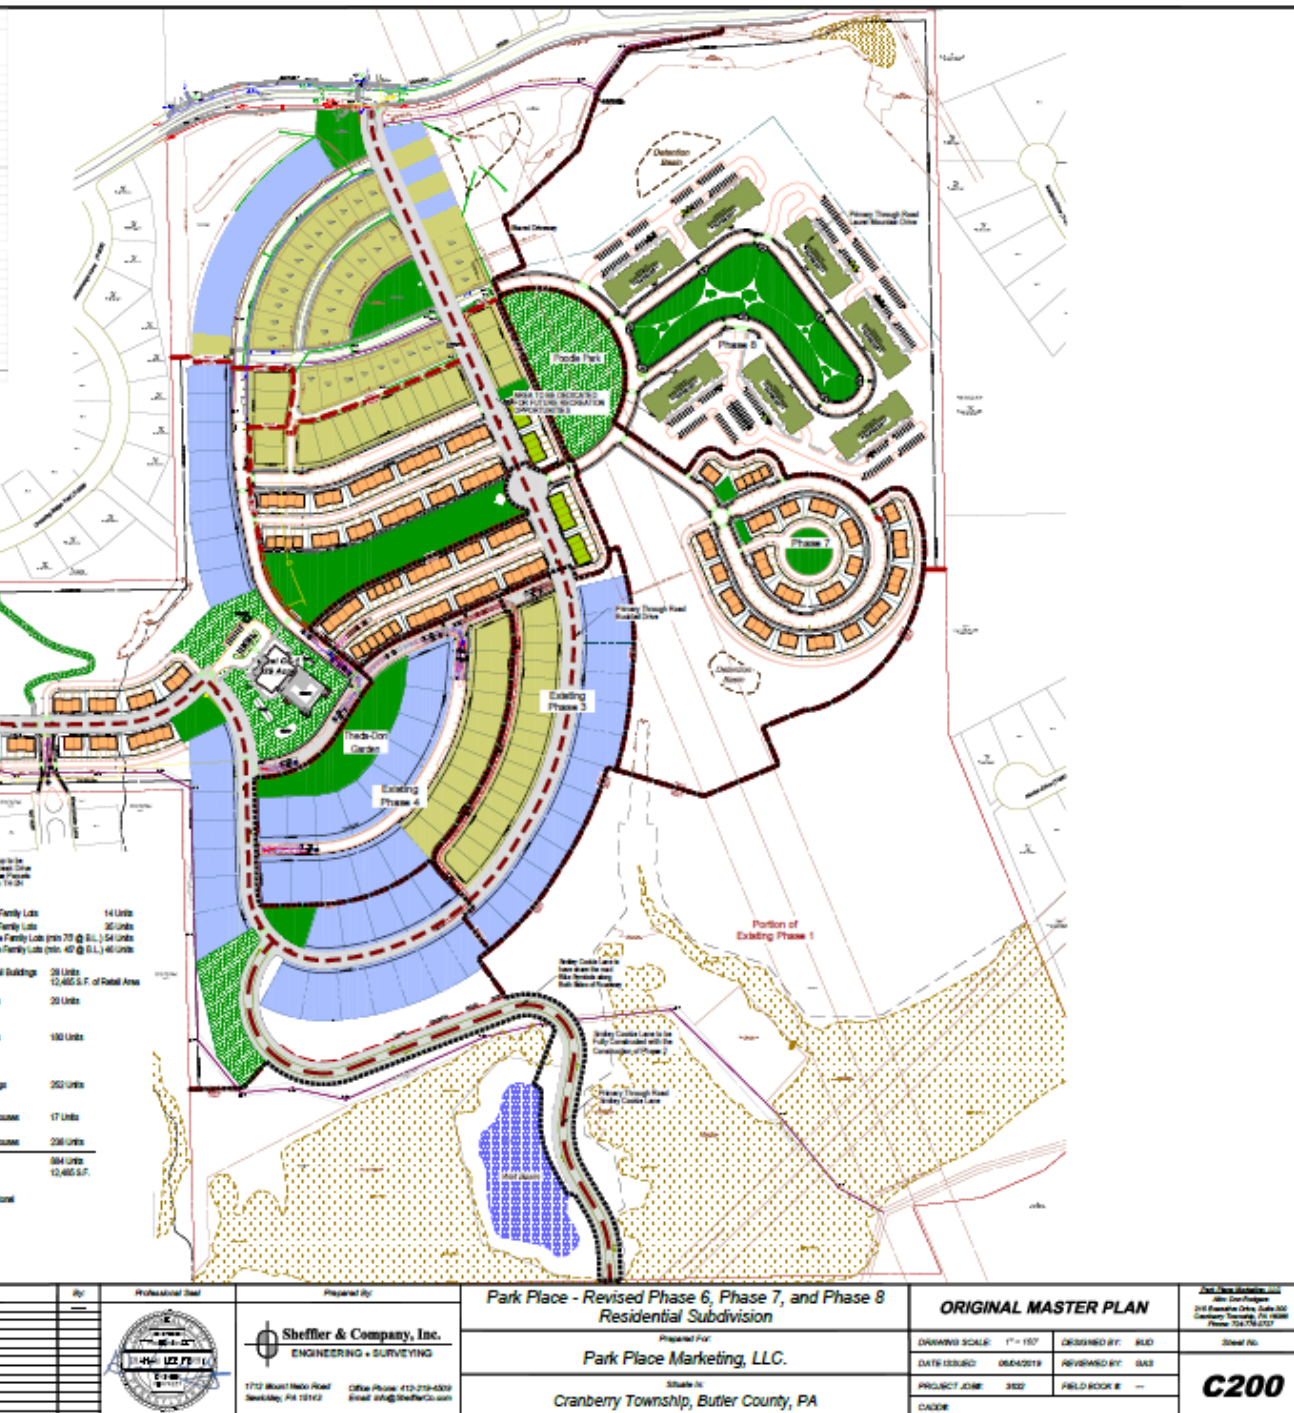


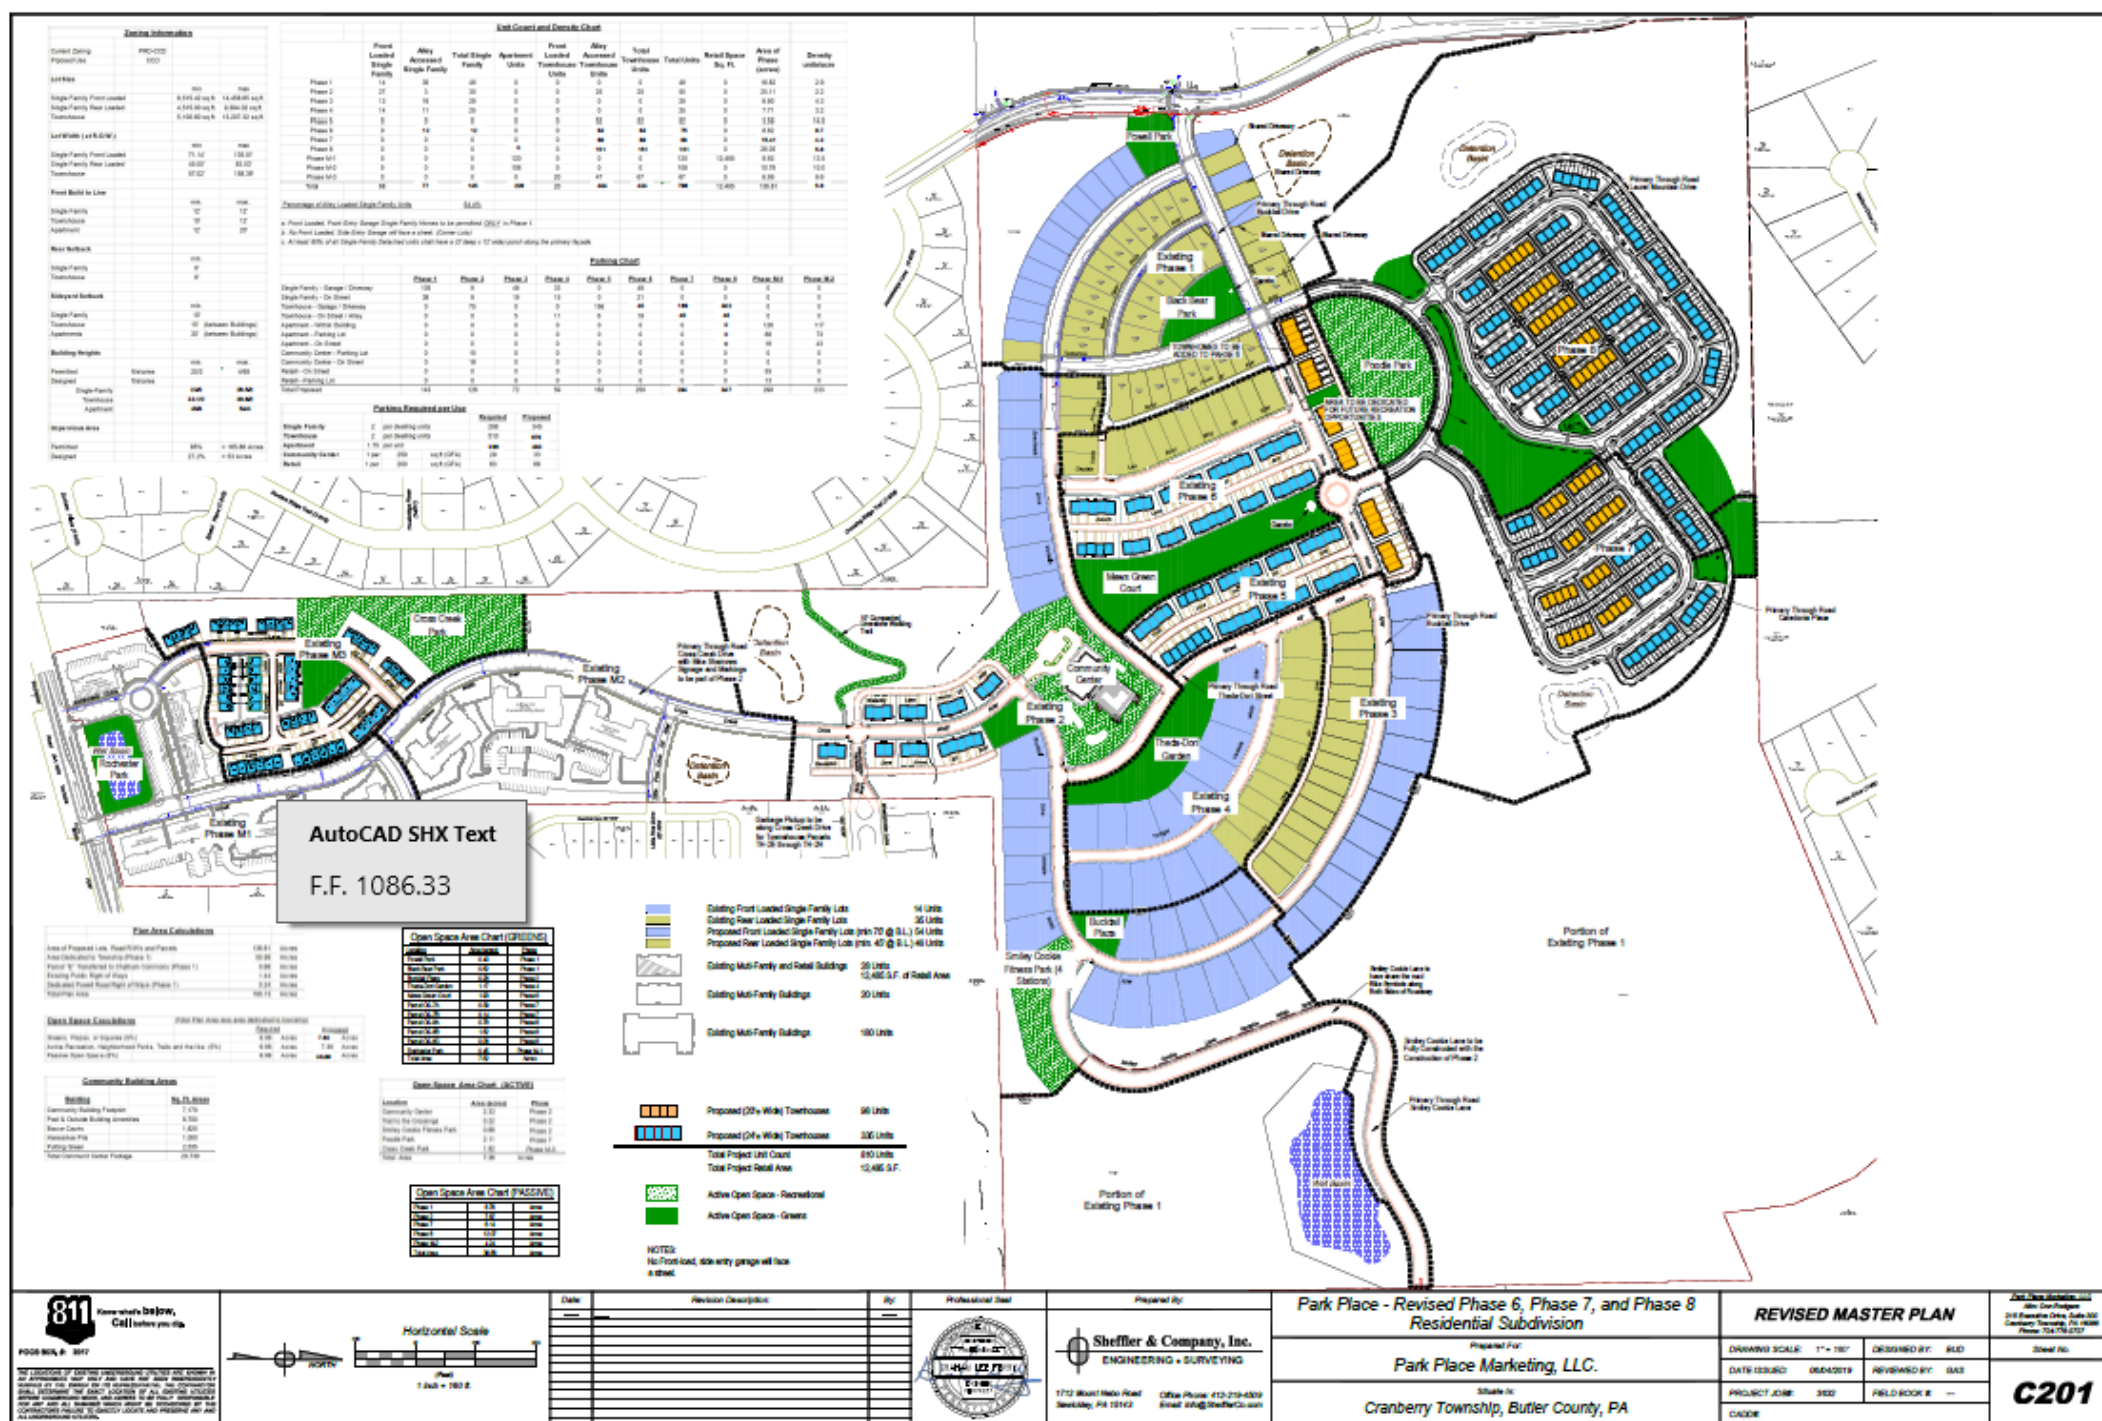

PHASE 6 UNITS

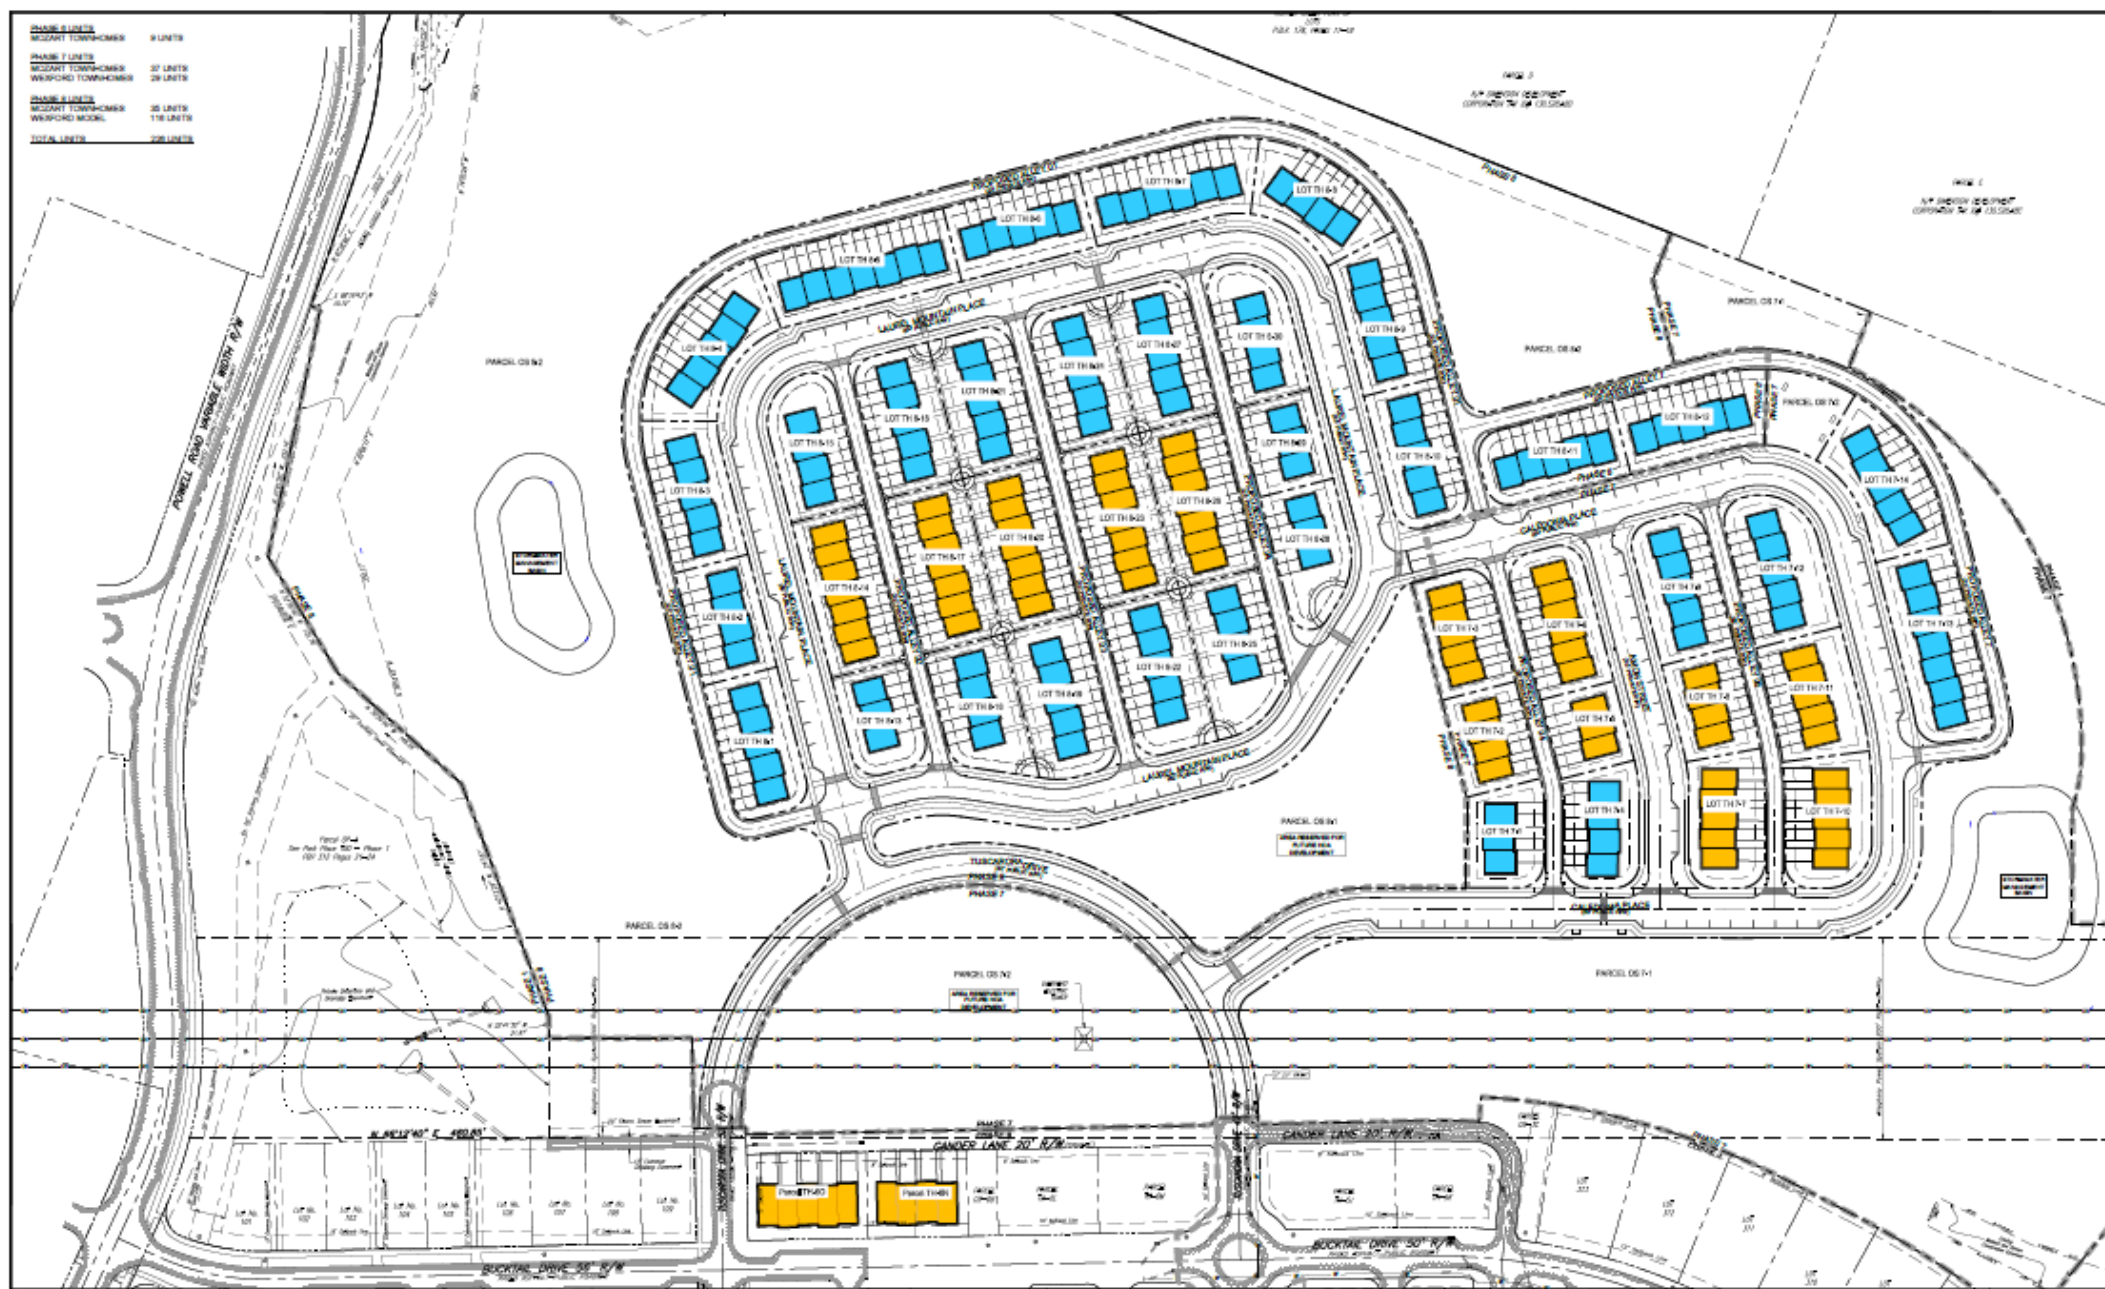

811
 Know what's below,
 Call before you dig.
 800.451.7247

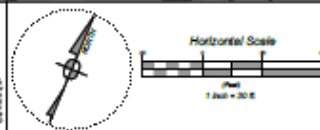

Date	Revision Description	By

Professional Seal

 Sheffer & Company, Inc.
 ENGINEERING + SURVEYING
 Email: info@shefferco.com

Prepared For
Park Place Marketing, LLC.

OVERALL SITE LAYOUT			
DRAWING SCALE: AS SHOWN	DESIGNED BY: BLD	Sheet No.	
DATE ISSUED: 08/20/2019	REVIEWED BY: GAB	C210	
PROJECT NAME: 3000	FIELD BOOK: —		
CADSW			

